




RESIDENTIAL


WEST ELEVATION

1/8" = 1' 0"

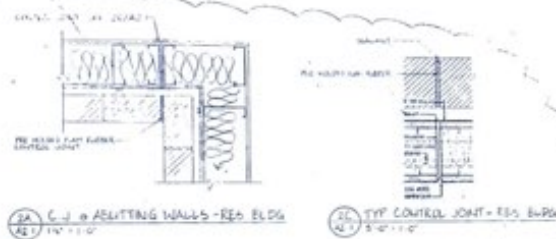

2A C.J. - RESIDENTIAL WALLS - RES. BLDG
1/8" = 1' 0"

2B TYP. CONTROL JOINT - RES. BLDG
1/8" = 1' 0"

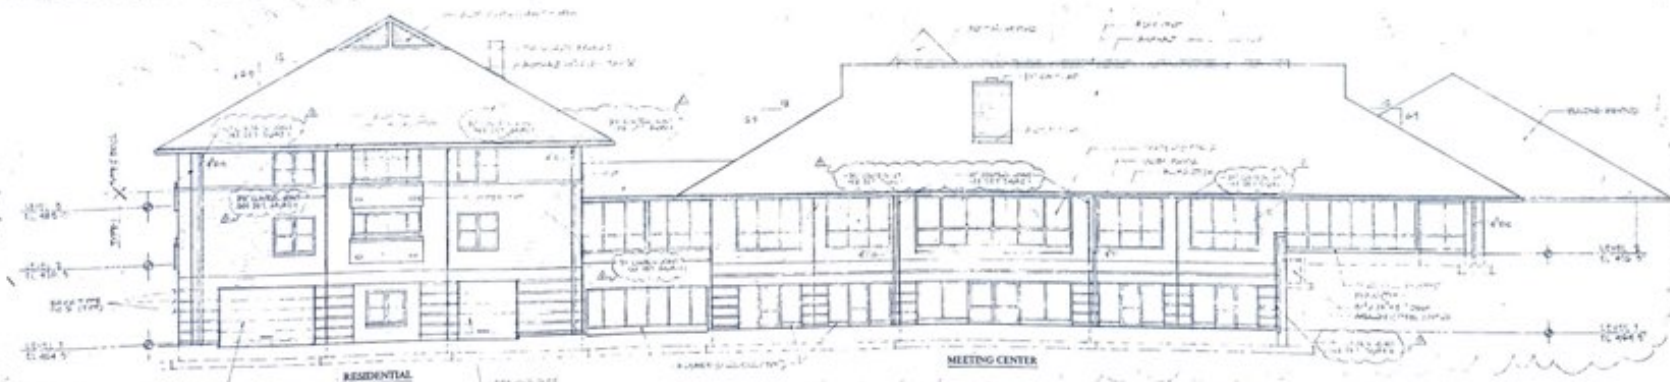


RESIDENTIAL

MEETING CENTER

SOUTH ELEVATION

1/8" = 1' 0"

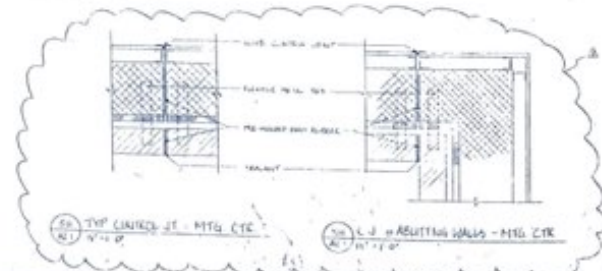

2B TYP. CONTROL JOINT - MTG. CTR.
1/8" = 1' 0"

2C C.J. - RESIDENTIAL WALLS - MTG. CTR.
1/8" = 1' 0"


Project	Sheet	Date	Scale
1001 West Joppa Road	A2.1	10/1/01	1/8" = 1' 0"

MECHANICAL/ELECTRICAL ENGINEER
KIMBERLY, INC.
2001 West Joppa Road
Towson, Maryland 21204

STRUCTURAL ENGINEER
KIMBERLY, INC.
2001 West Joppa Road
Towson, Maryland 21204

LANDSCAPE ARCHITECTURAL ENGINEER
JAMES A. SMITH
2001 West Joppa Road
Towson, Maryland 21204

Meyers and D'Aleo, Inc.
Architects and Planners
1001 West Joppa Road
Towson, MD 21204
301.763.3800

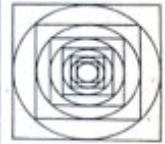


Mission Helpers
of the
Sacred Heart
New Center

1001 West Joppa Road
Towson, MD 21204


ELEVATIONS

Project	Sheet	Date	Scale
1001 West Joppa Road	A2.1	10/1/01	1/8" = 1' 0"


A2.1

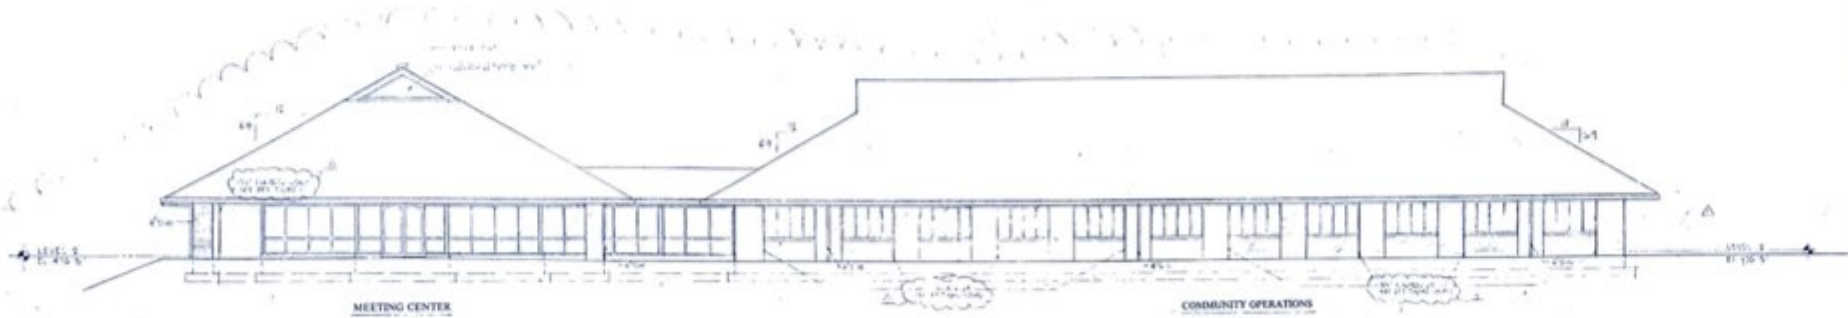

51
AS
EAST ELEVATION

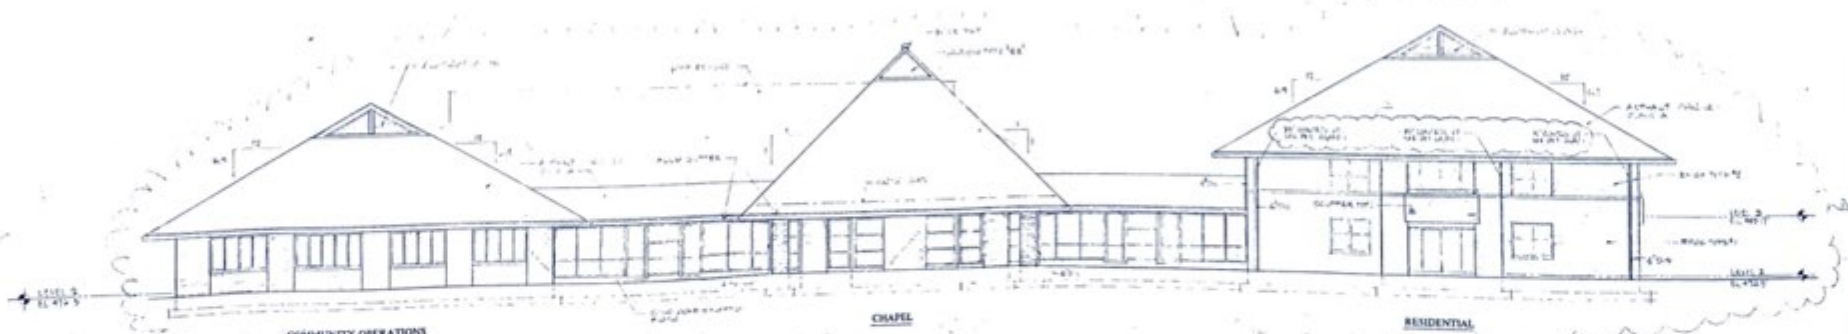

52
AS
NORTH ELEVATION

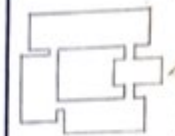

Revised	No.	Date	By	App.
1	1	10-1-78	J. D'Alto	J. D'Alto
2	2	10-1-78	J. D'Alto	J. D'Alto
3	3	10-1-78	J. D'Alto	J. D'Alto
4	4	10-1-78	J. D'Alto	J. D'Alto
5	5	10-1-78	J. D'Alto	J. D'Alto

East

MECHANICAL/ELECTRICAL ENGINEER
Klein, Inc.
400 Exchange Avenue
Towson, Maryland 21204

STRUCTURAL ENGINEER
Covell Engineering, Inc.
67 East Calverton Road
Baltimore, Maryland 21205

LANDSCAPE ARCHITECTURAL ENGINEER
Jensen & Rogers
400 East Calverton Road
Baltimore, Maryland 21205

Meyers and D'Aleo, Inc.
Architects and Planners
100 North Charles St. Baltimore, MD 21201
301-552-1000




Mission Helpers
of the
Sacred Heart
New Center

1001 West Joppa Road
Towson, MD 21204


ELEVATIONS

Project	Drawn	Date	Scale
0-1/4" = 1'-0"	10-1-78	10-1-78	1/8" = 1'-0"

A2.2

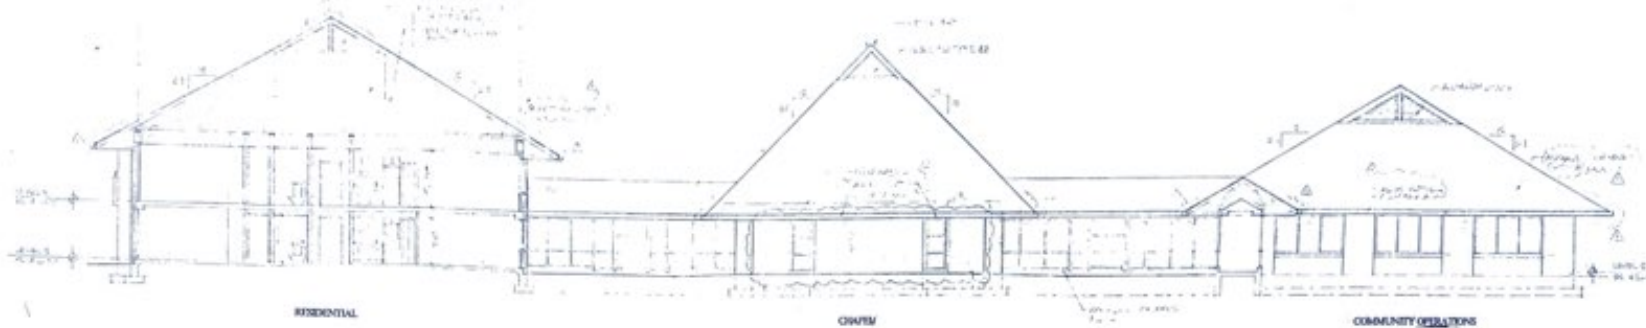

SOUTH ELEVATION-COURTYARD

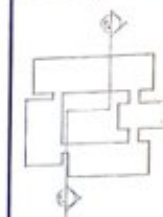

Revision	Date	By	For
1	01/11/04	MD	Initial
2	01/11/04	MD	Revised
3	01/11/04	MD	Revised
4	01/11/04	MD	Revised
5	01/11/04	MD	Revised
6	01/11/04	MD	Revised
7	01/11/04	MD	Revised
8	01/11/04	MD	Revised
9	01/11/04	MD	Revised
10	01/11/04	MD	Revised

ARCHITECTURAL/STRUCTURAL SERVICES
 MEYERS AND D'ALEO, INC.
 1001 West Joppa Road
 Towson, Maryland 21204
 (410) 281-1100
 FAX (410) 281-1101
 www.meyersdaleo.com

Meyers and D'Aleo, Inc.
 Architects and Planners
 1001 West Joppa Road
 Towson, Maryland 21204
 (410) 281-1100
 FAX (410) 281-1101
 www.meyersdaleo.com



**Mission Helpers
 of the
 Sacred Heart
 New Center**

1001 West Joppa Road
 Towson, MD 21204

ELEVATIONS

Project	Sheet	Date	By	For
1001 West Joppa Road	A2.4	01/11/04	MD	Initial

A2.4