



**WALL #1 ELEVATION**

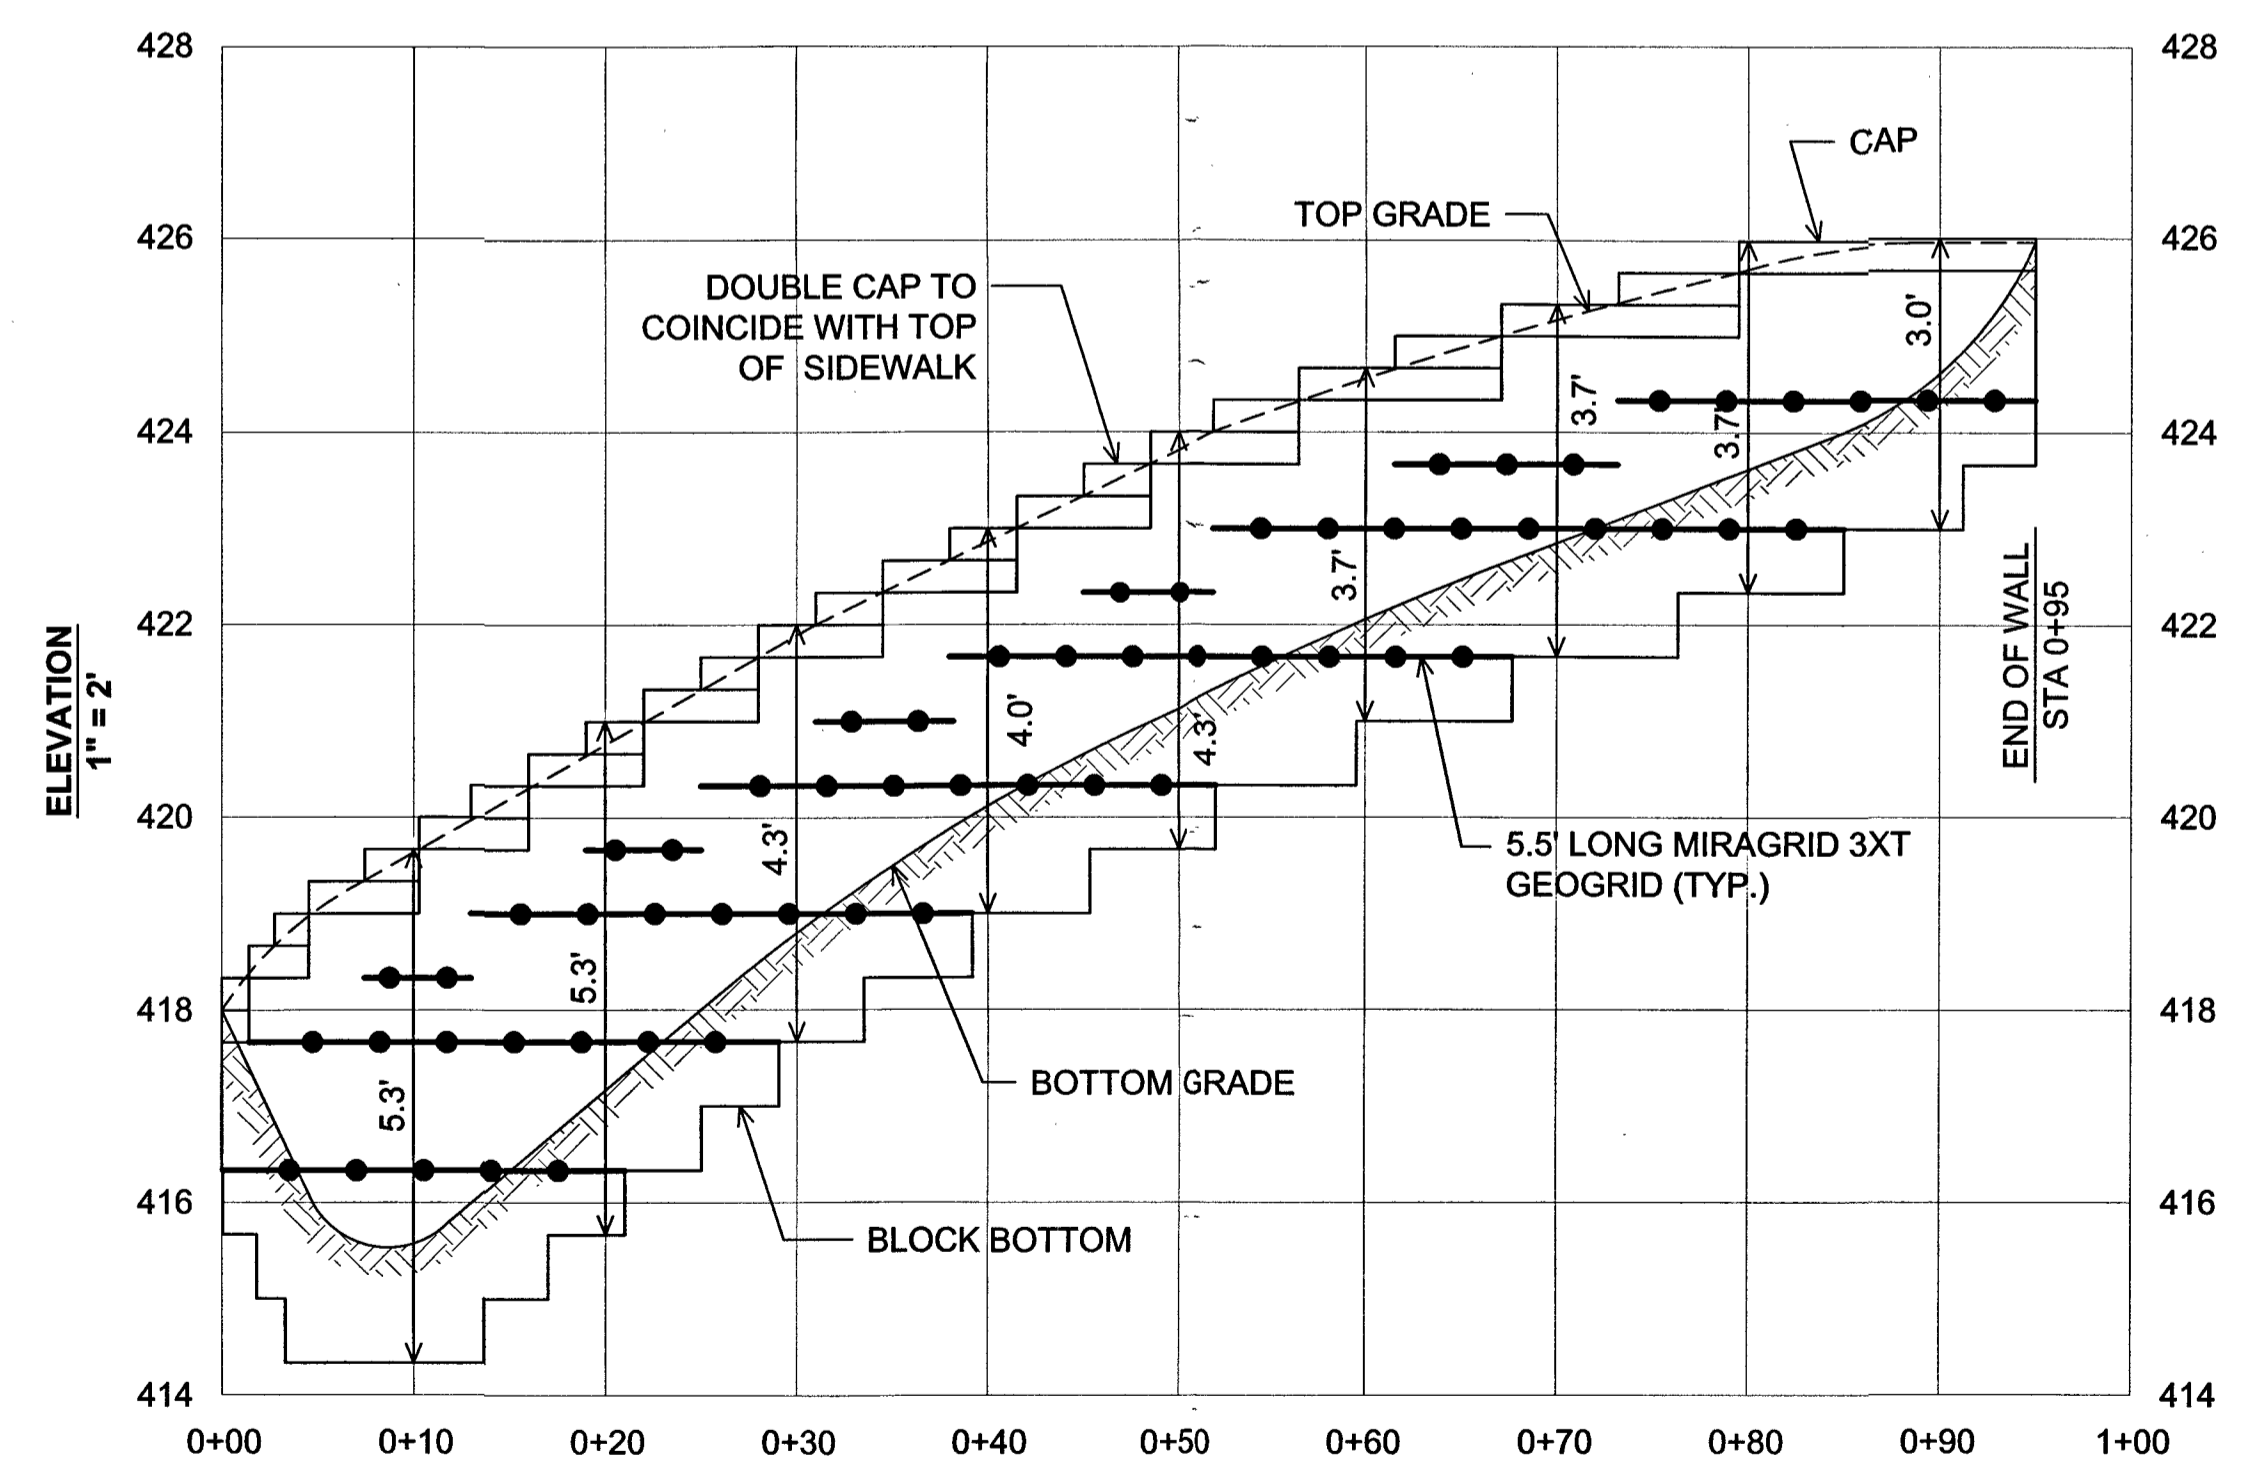

**WALL #2 ELEVATION**

**PROFESSIONAL CERTIFICATION**  
 I HEREBY CERTIFY THAT THESE PLANS  
 WERE PREPARED OR APPROVED BY ME,  
 AND THAT I AM A DULY LICENSED  
 PROFESSIONAL ENGINEER UNDER THE  
 LAWS OF THE STATE OF MARYLAND,  
 LICENSE NO. 14434  
 EXPIRATION DATE: 03/13/17.

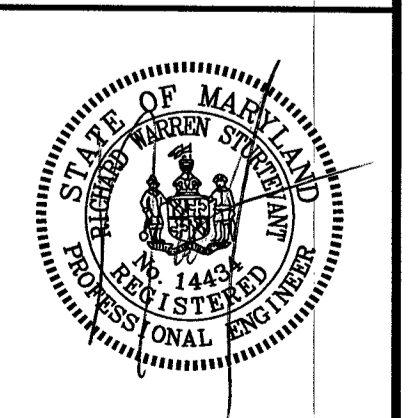

**HILLIS-CARNES**  
**ENGINEERING ASSOCIATES**  
 10975 Gullford Road, Suite A Annapolis Junctions, Maryland  
 (410) 890-4788 WWW.HCEA.COM Fax: (410) 890-4098

**RETAINING WALL ELEVATIONS**  
**PRINCE GEORGES CLOSE**  
 7433 PRINCE GEORGE ROAD BALTIMORE COUNTY, MARYLAND

REVISION NO.	DESCRIPTION	DATE	JOB NUMBER:	DESIGNED BY:
			17148-A	AM
			SCALE: AS SHOWN	DRAWN BY: AM
			DATE: 03/10/17	APPROVED BY: RWS

I:\Projects\17148A Prince Georges Close Wall Elevation\DWG\PRODUCTION\17148A RWD.dwg Mar 10, 2017 - 1:01pm