


XXXXXXXXXX
 XXXXXXXX
 XXXXXXXX
 XXXXXXXX
 XXXXXXXX
 XXXXXXXX
 XXXXXXXX
 XXXXXXXX
 XXXXXXXX
 XXXXXXXX
 XXXXXXXX

SECTION II: WOODHOLME
 P.C. 393/685-686
 .395/687-689

1

CURVE TABLE

CURVE NO.	RADIUS	ARC LENGTH	DELTA	CHORD BEARING & DISTANCE
C3	385.00'	60.10'	08° 56' 39"	S 48° 51' 15" E - 60.04'
C4	440.00'	56.17'	07° 18' 52"	S 48° 02' 21" E - 56.13'
C5	500.00'	43.82'	05° 01' 19"	N 49° 11' 07" W - 43.81'
C6	637.49'	79.90'	07° 10' 50"	S 77° 58' 23" W - 79.84'
C7	637.49'	79.90'	07° 10' 50"	S 77° 58' 23" W - 79.84'

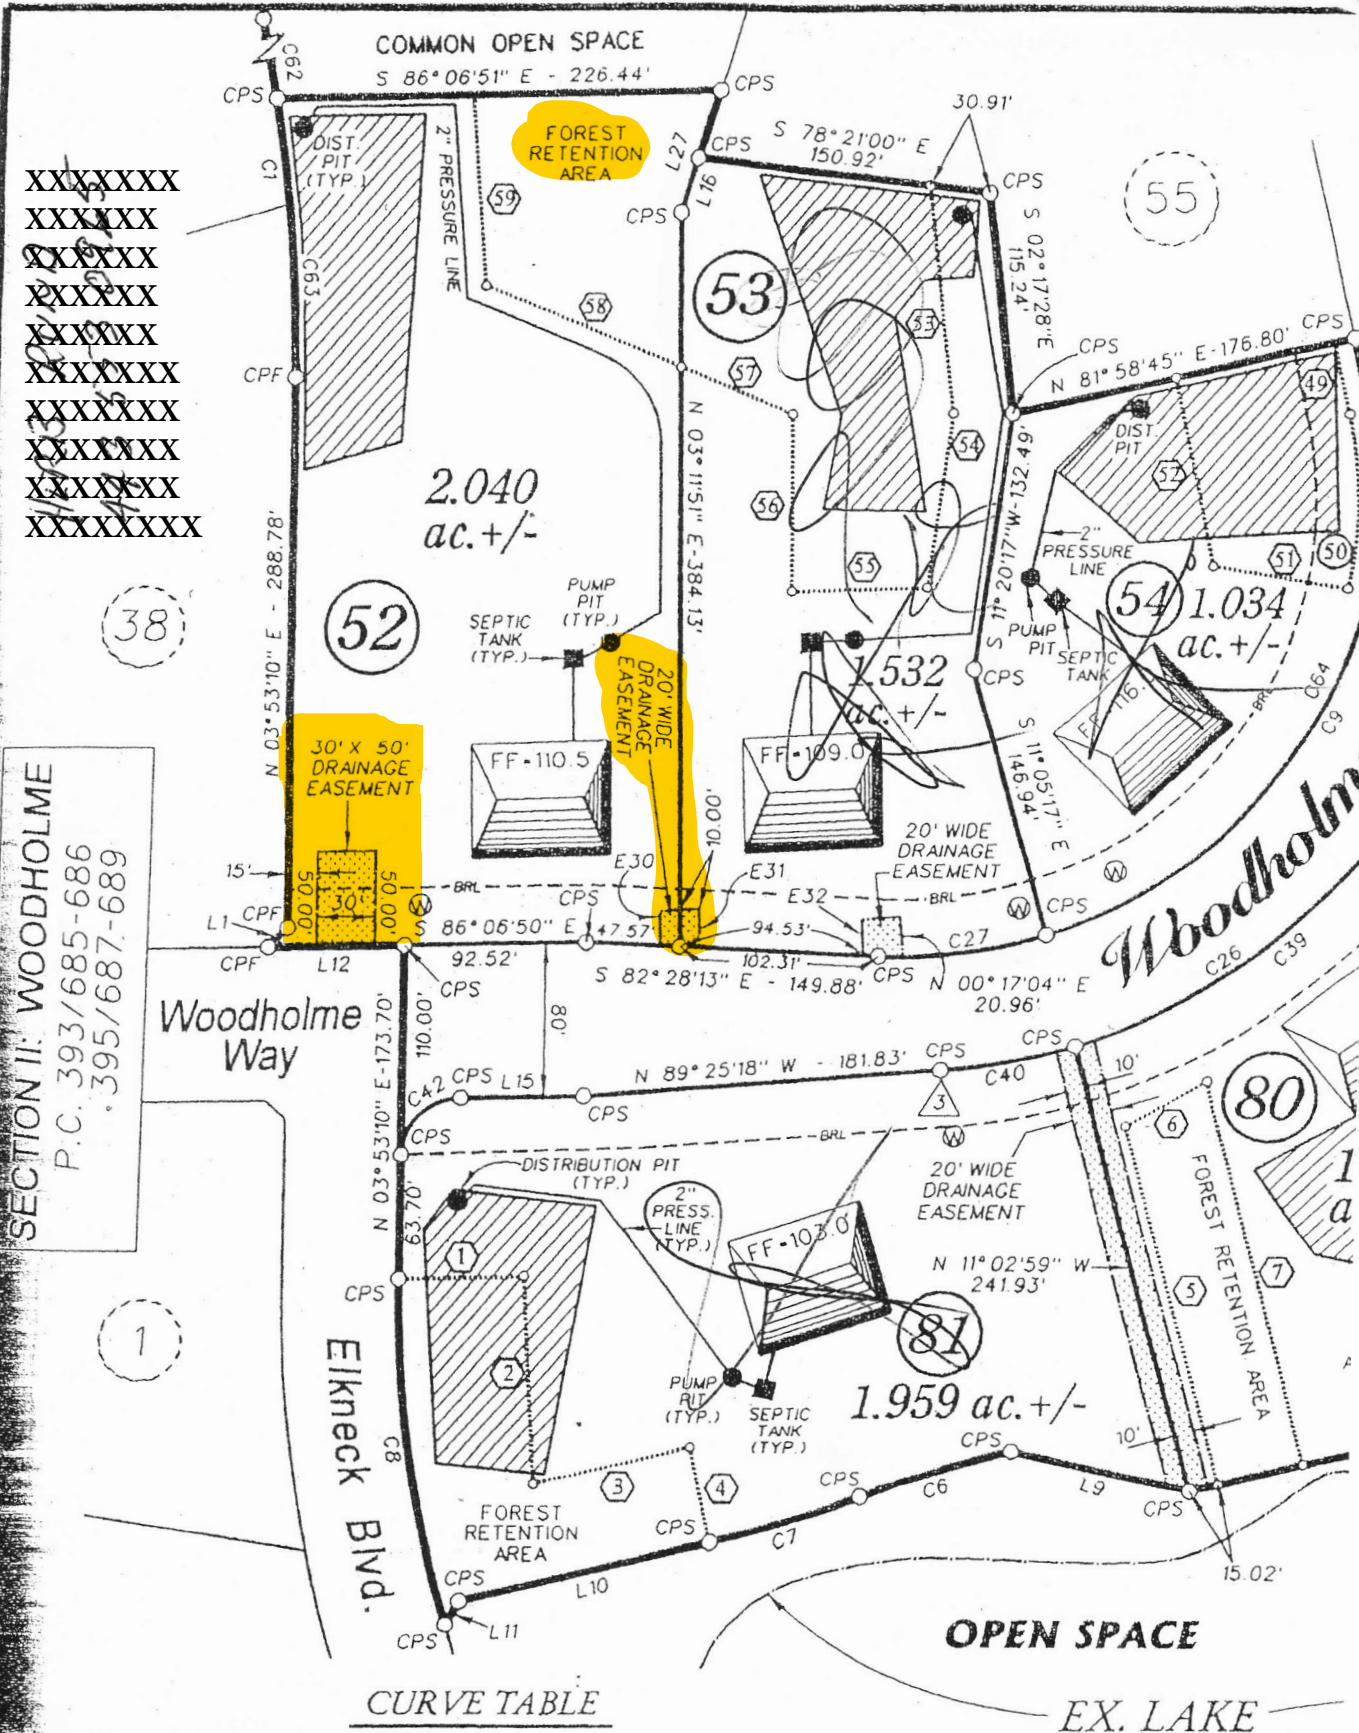

CURVE NO.	RADIUS	DELTA
C35	325.00'	19
C36	325.00'	105