


S-5

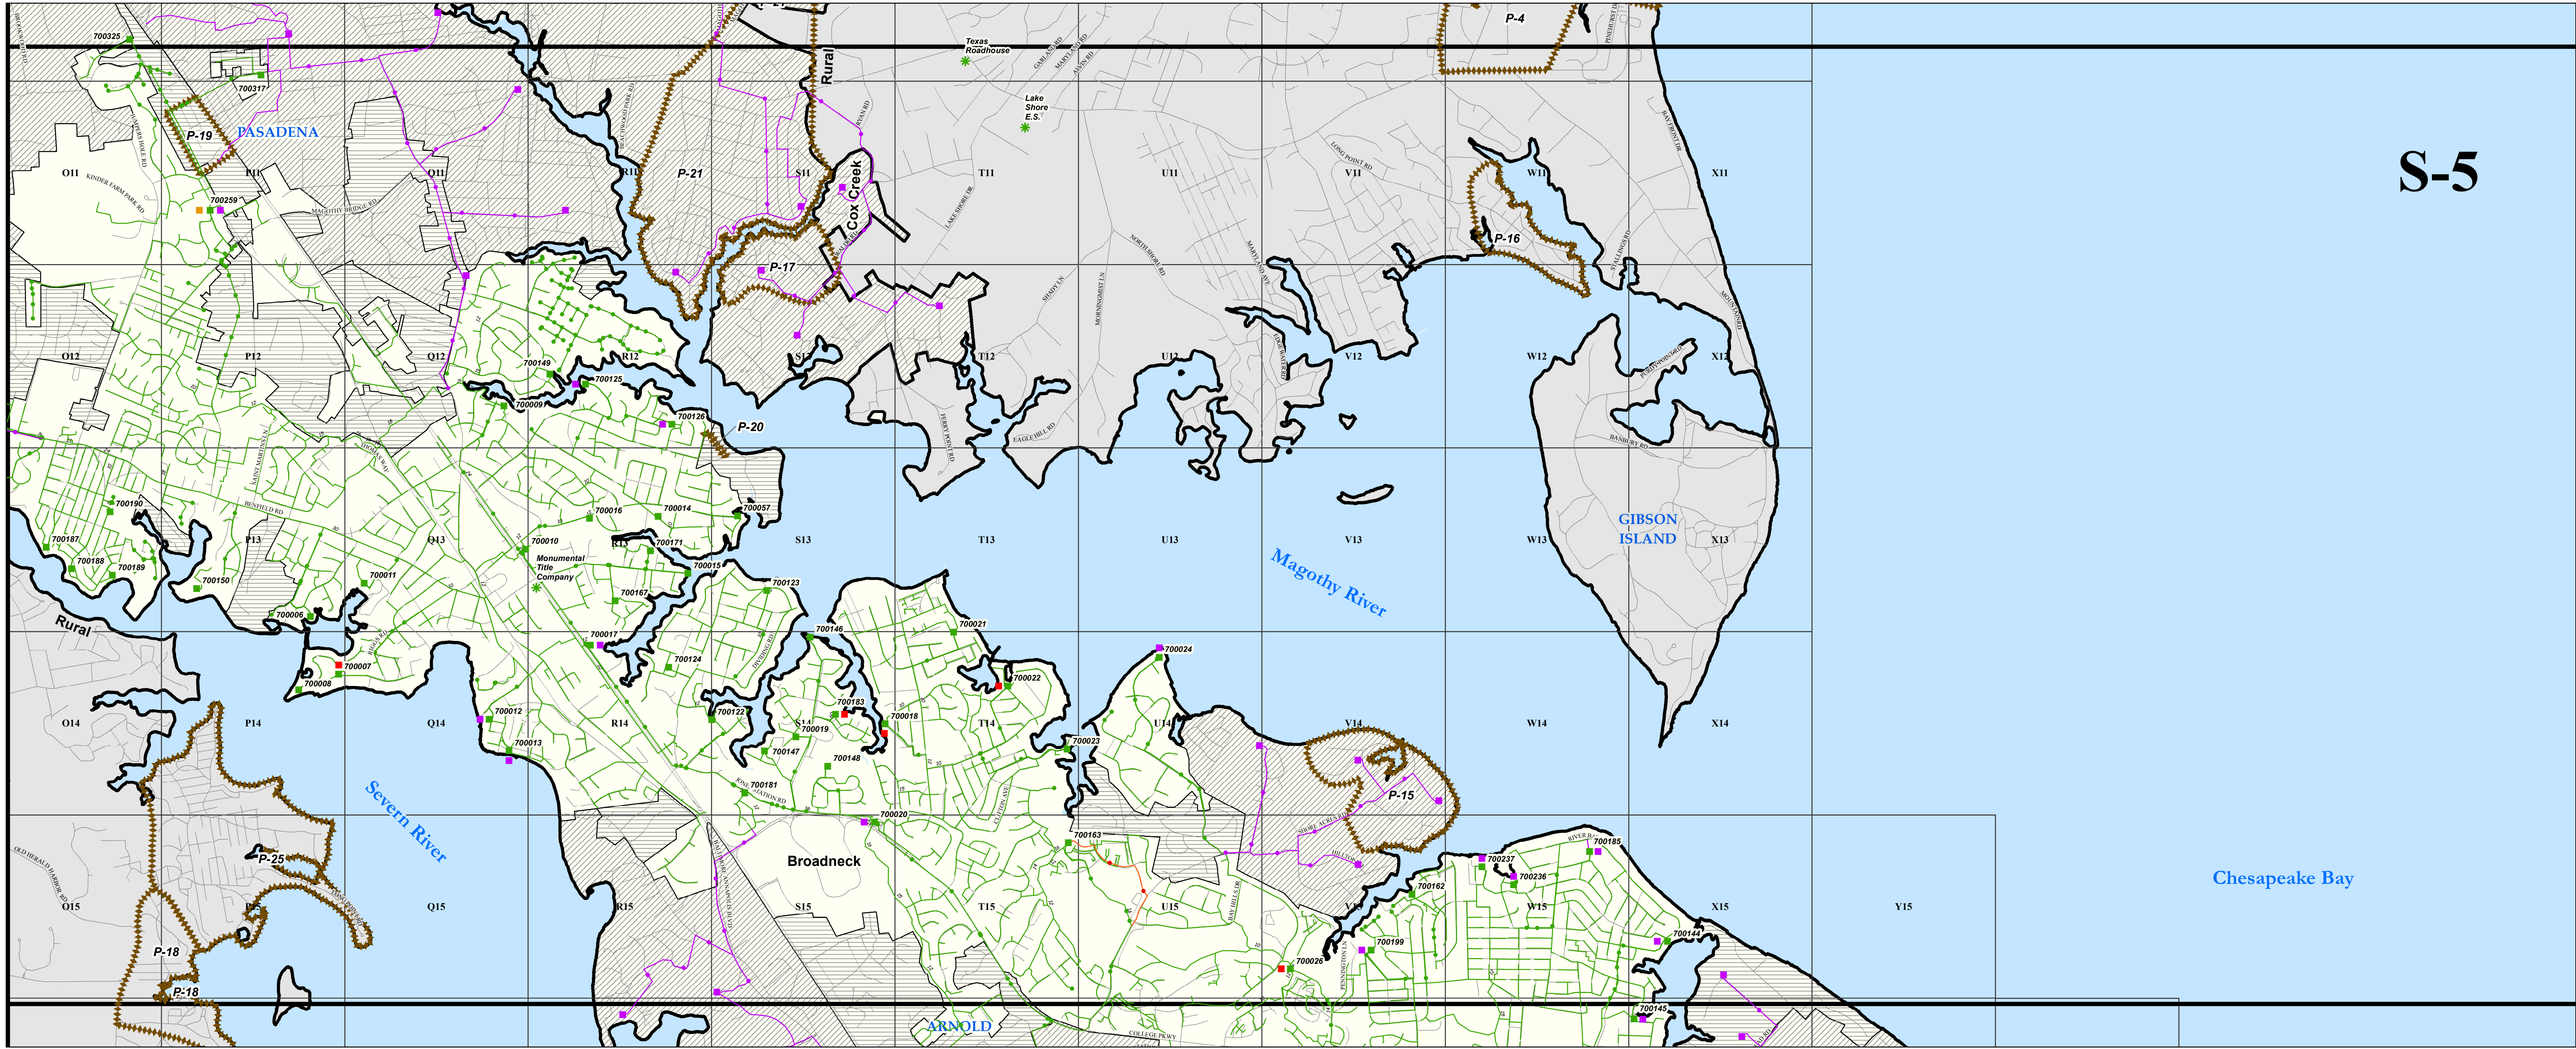

Anne Arundel County Sewer Master Plan 2017

Sewer Service Categories

- Capital Facilities
- Existing Service
- Future Service
- No Public Service
- Other
- Planned Service

Sewer Pipes

- Existing Gravity
- Existing Force Main
- Capital Facilities Gravity
- Capital Facilities Force Main
- Future Service Gravity
- Future Service Force Main
- Planned Service Gravity
- Planned Service Force Main

Index Grids

- S9 2,000 Scale Index Grid
- V9 Dept. of Public Works 200 Scale Index Grid

Sewer Facilities

- Existing Treatment Plant
- Existing Pumping Station
- Existing Non-County Facility
- Capital Facilities Treatment Plant
- Capital Facilities Pumping Station
- Planned Service Treatment Plant
- Planned Service Pumping Station
- Future Service Treatment Plant
- Future Service Pumping Station

Sewer Service Features

- Possible SSA Change
- Planned SSA Change
- On-Site Wastewater Management Problem Areas
- Sewer Service Areas

Official Sewer Map Adopted
By the Anne Arundel County Council
By Bill No. 76-17 Effective Date: 1/22/2018


Signed

Philip R. Hager
Planning and Zoning Officer
Anne Arundel County

Annapolis City

- Annapolis City Pump Stations
- Annapolis City Sewer Lines
- On-Site Wastewater Management Problem Areas

2,000 Scale Index Grid

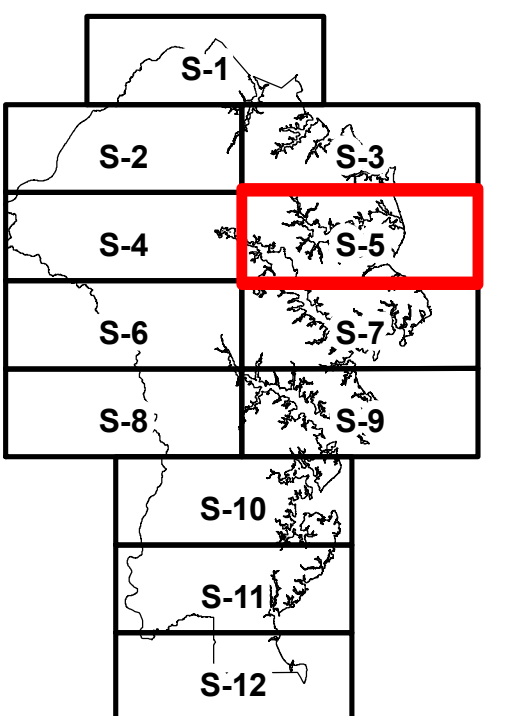

1 inch = 2,000 feet