




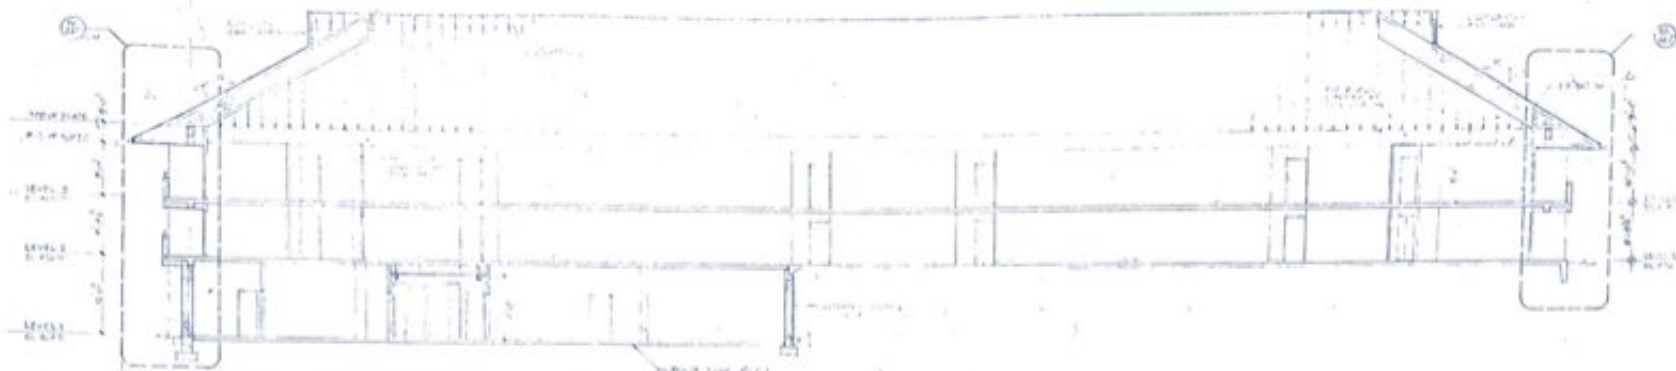

SECTION - RESIDENTIAL BLDG.

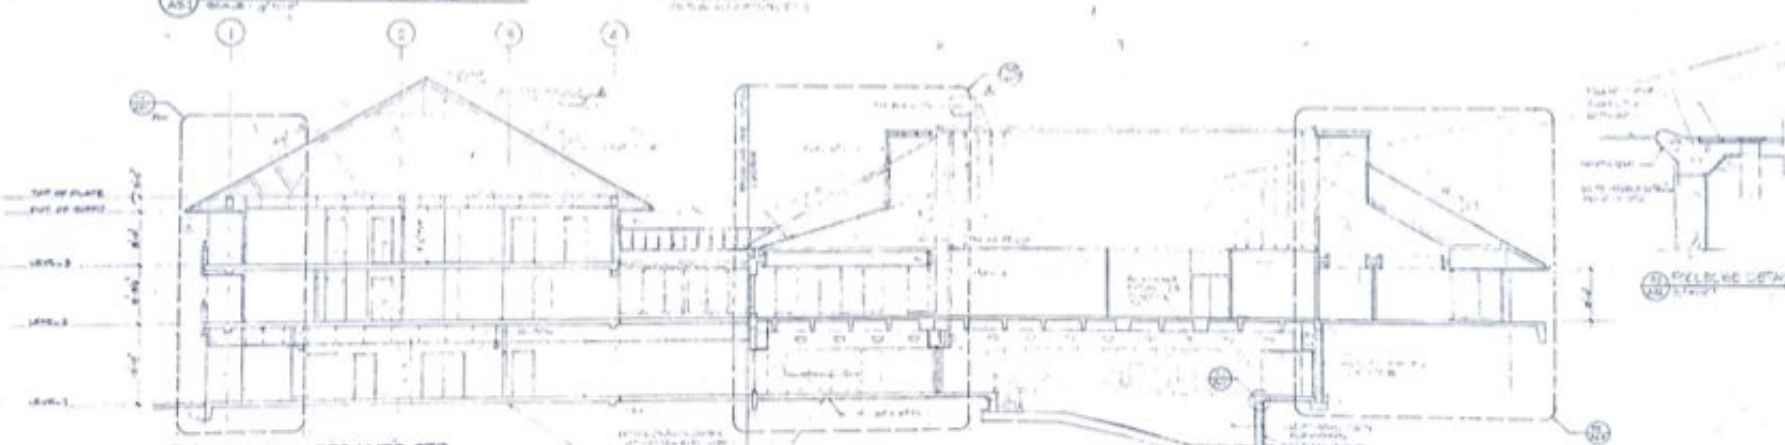


SECTION - RES/MTG CTR.

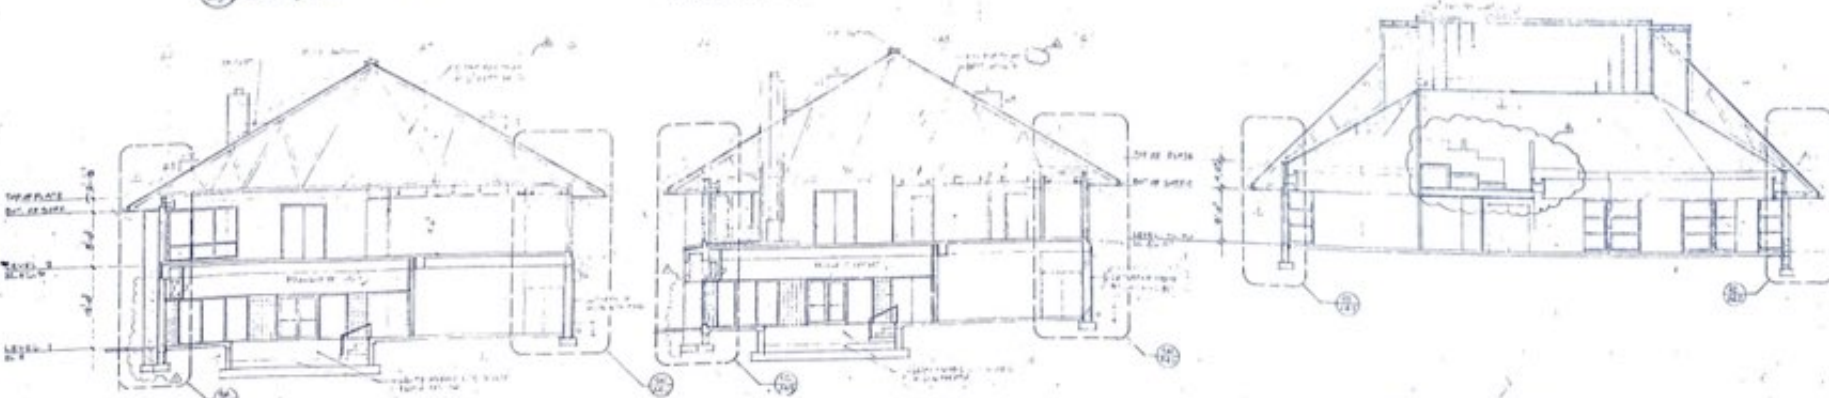

SECTION - RESIDENTIAL MEETING CENTER

SECTION - RESIDENTIAL MEETING CENTER

SECTION - RESIDENTIAL MEETING CENTER

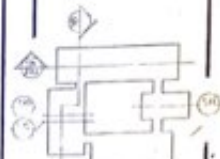

MEYERS AND D'ALEO, INC.
ARCHITECTS AND PLANNERS







Mission Helpers
of the
Sacred Heart
New Center

1001 West Joppa Road
Towson, MD 21204

BUILDING
SECTIONS

Project	Scale	Date	Drawn	Check
1001 West Joppa Road	1/4" = 1'-0"	10/1/88	MD	MD

A3.1

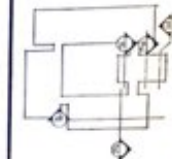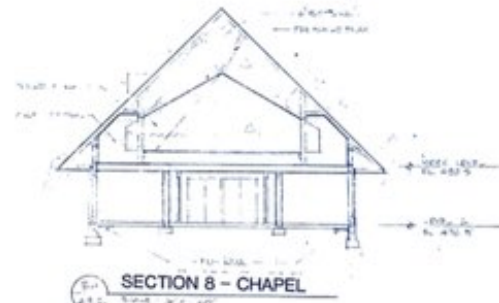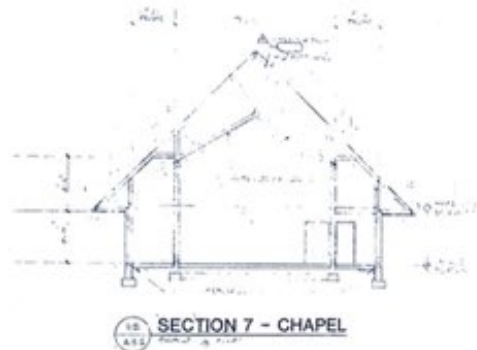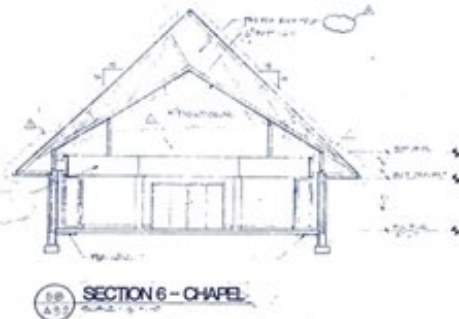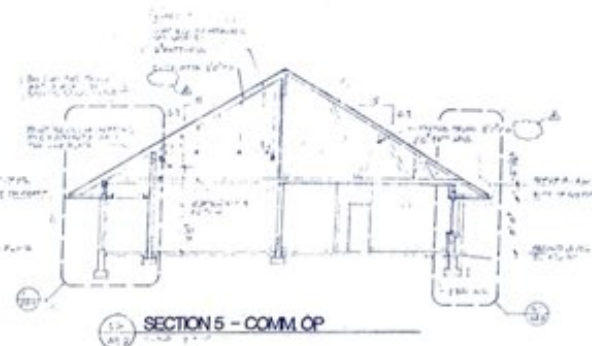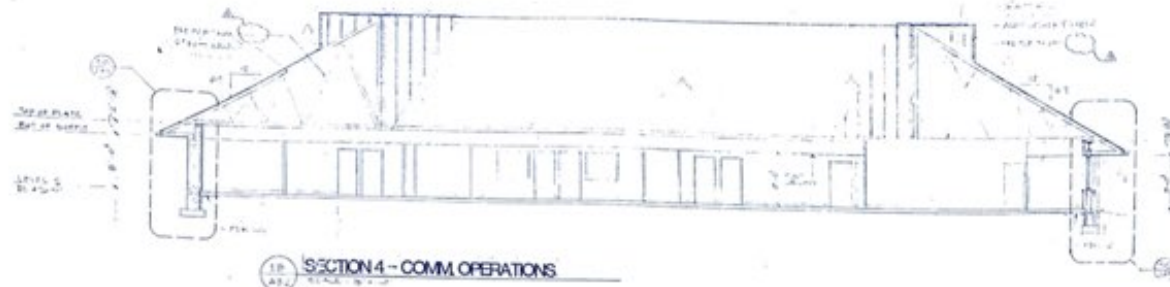

Revision	No.	Date	By	For

MEYERS AND D'ALEO, INC.
ARCHITECTS AND PLANNERS




Mission Helpers
of the
Sacred Heart
New Center

1001 West Joppa Road
Towson, MD 21204

BUILDING
SECTIONS

Project	Drawn	Check	Scale
1001 West Joppa Road	MEYERS	MEYERS	1/8" = 1'-0"

A3.2