
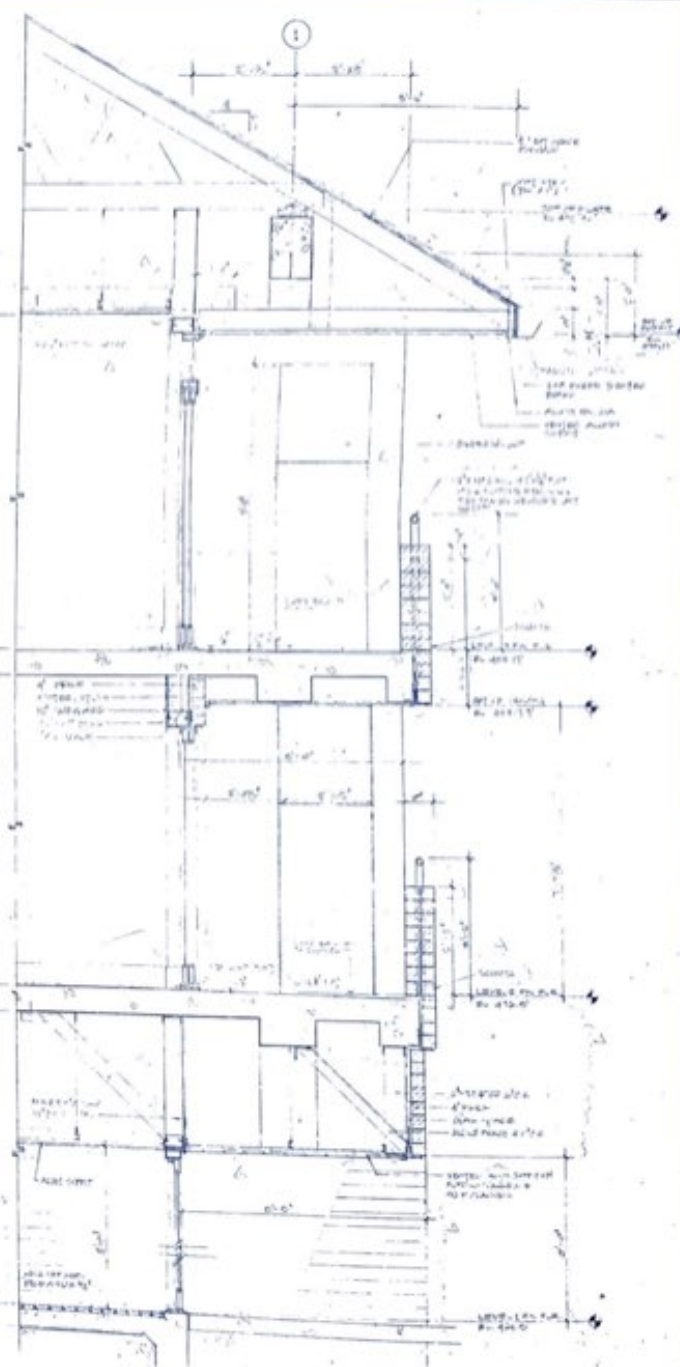
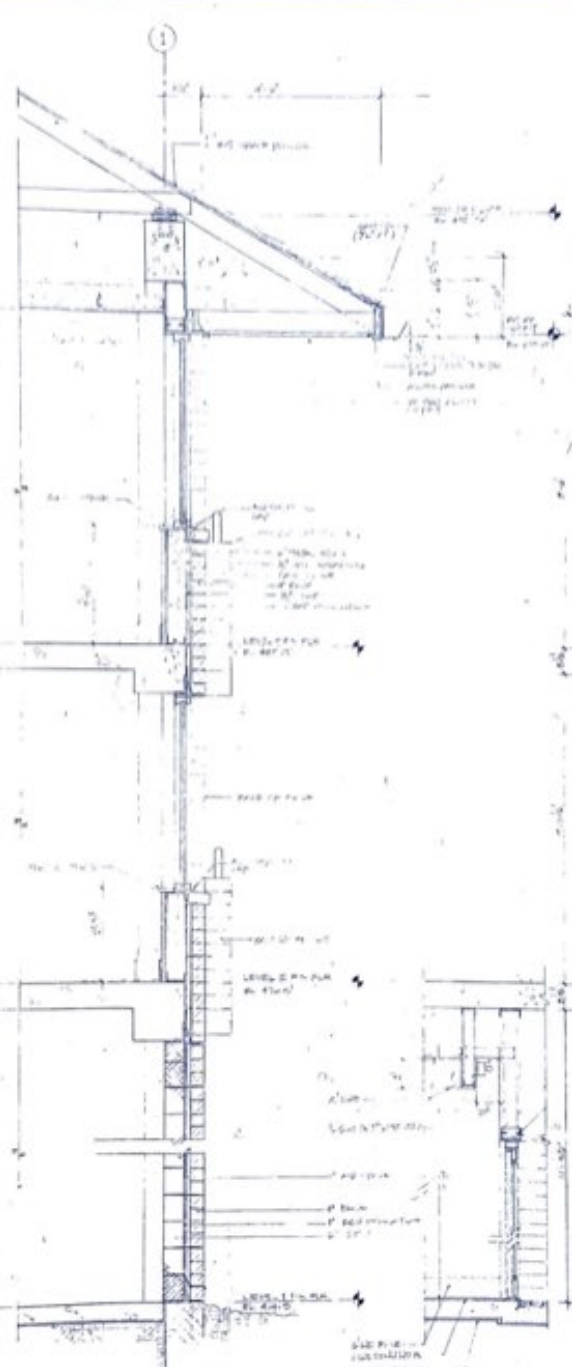


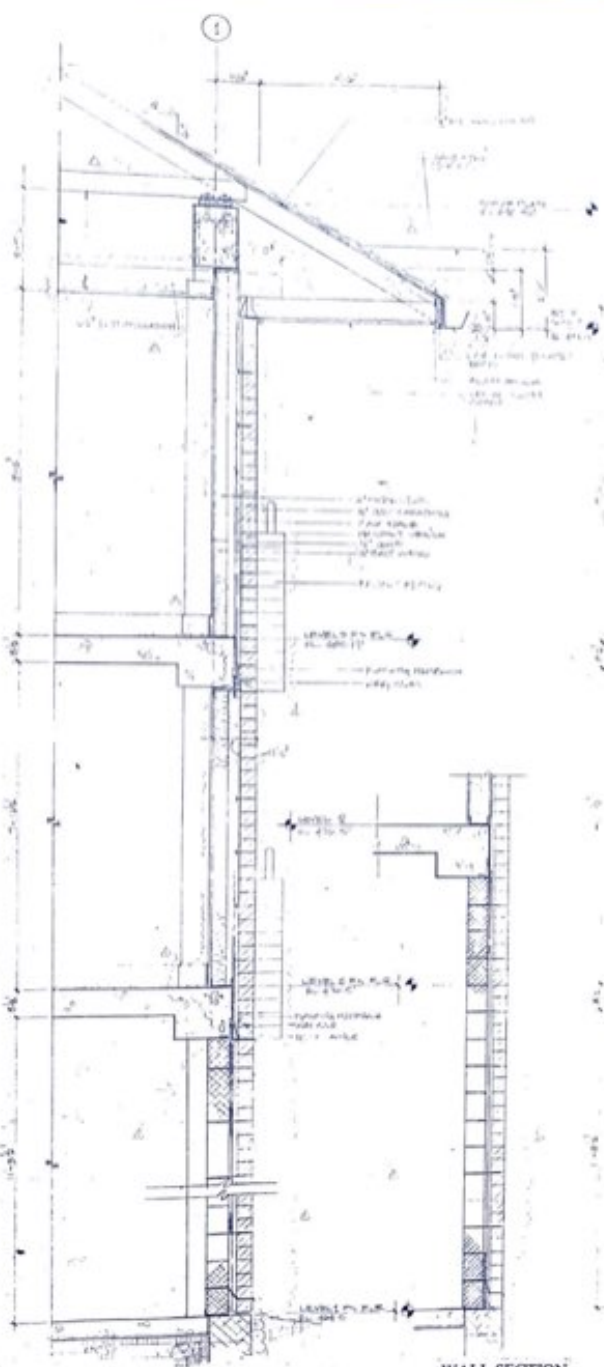

WALL SECTION RES. BLDG.

WALL SECTION - RES. BLDG.

WALL SECTION - RES. BLDG.

WALL SECTION - RES. BLDG. / ENT.











Mission Helpers
 of the
 Sacred Heart
 New Center

1001 West Joppa Road
 Towson, MD 21204

WALL
 SECTIONS

Project	File No.	Date	Drawn	Check
Mission Helpers of the Sacred Heart New Center	1001 West Joppa Road	10/1/10	EA	EA

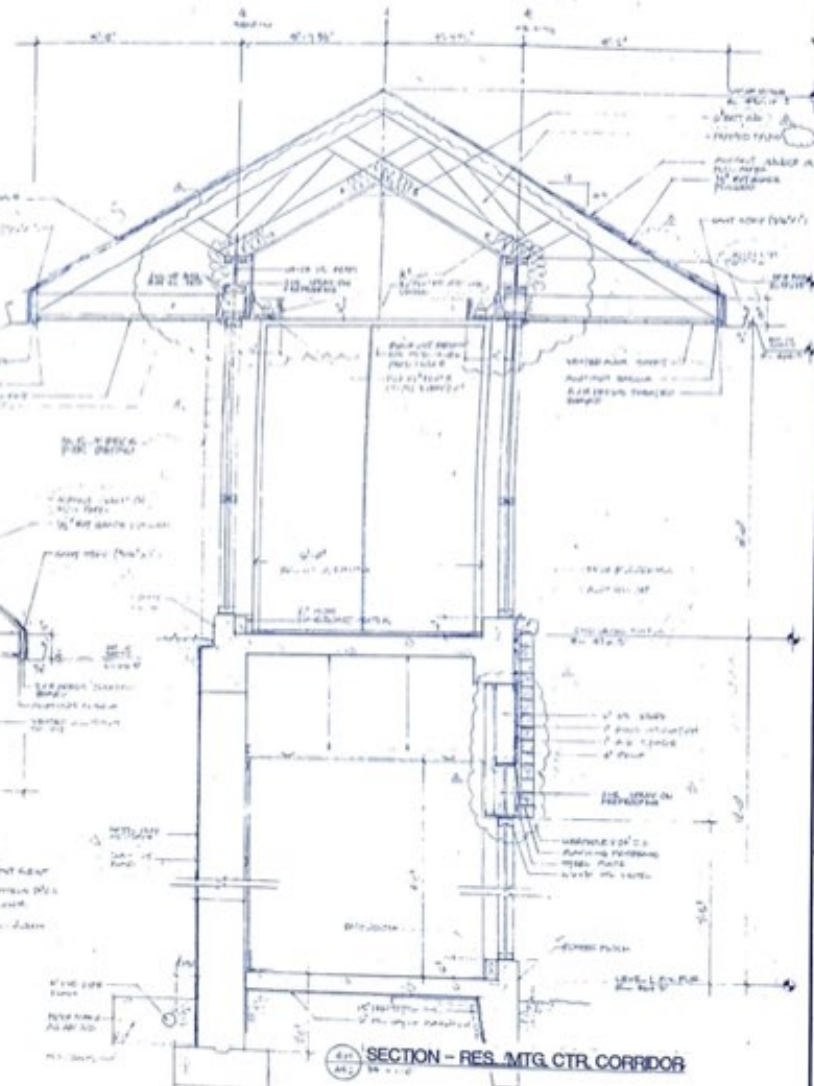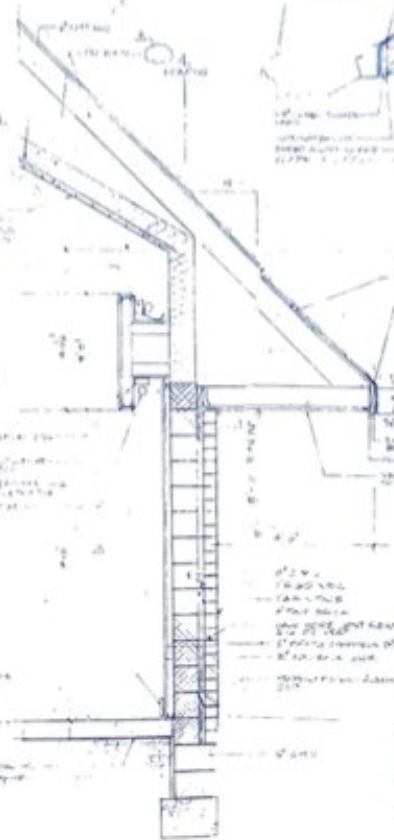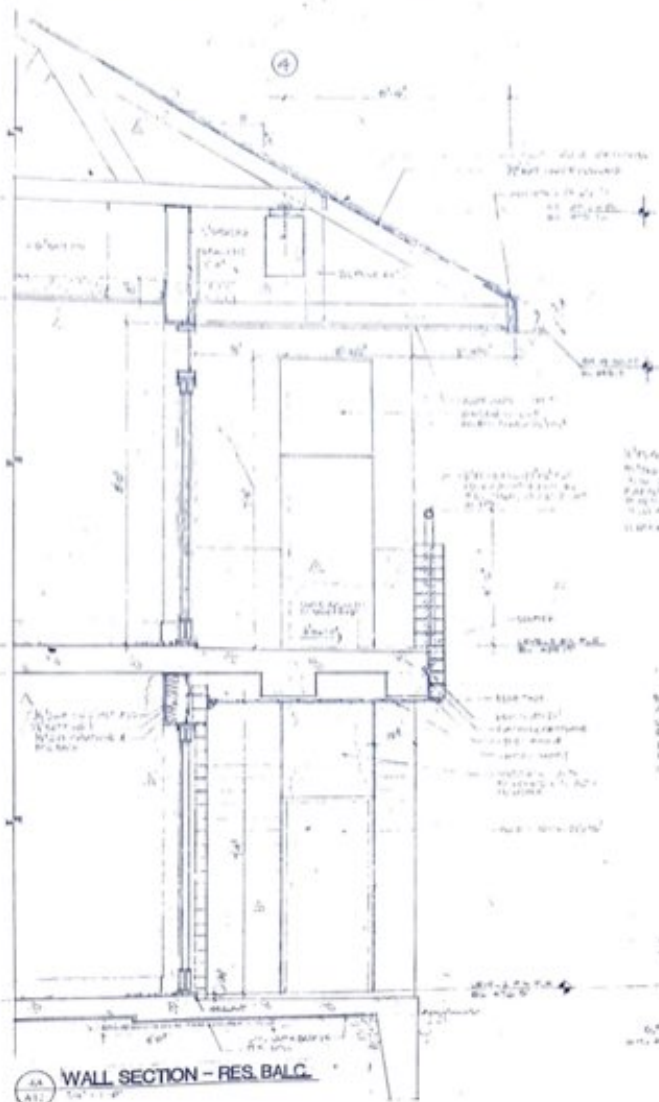





Meyers and D'Alco, Inc.
 Architects and Planners
 1001 West Joppa Road
 Towson, MD 21204
 (410) 281-1000




Mission Helpers
 of the
 Sacred Heart
 New Center

1001 West Joppa Road
 Towson, MD 21204

WALL
 SECTIONS

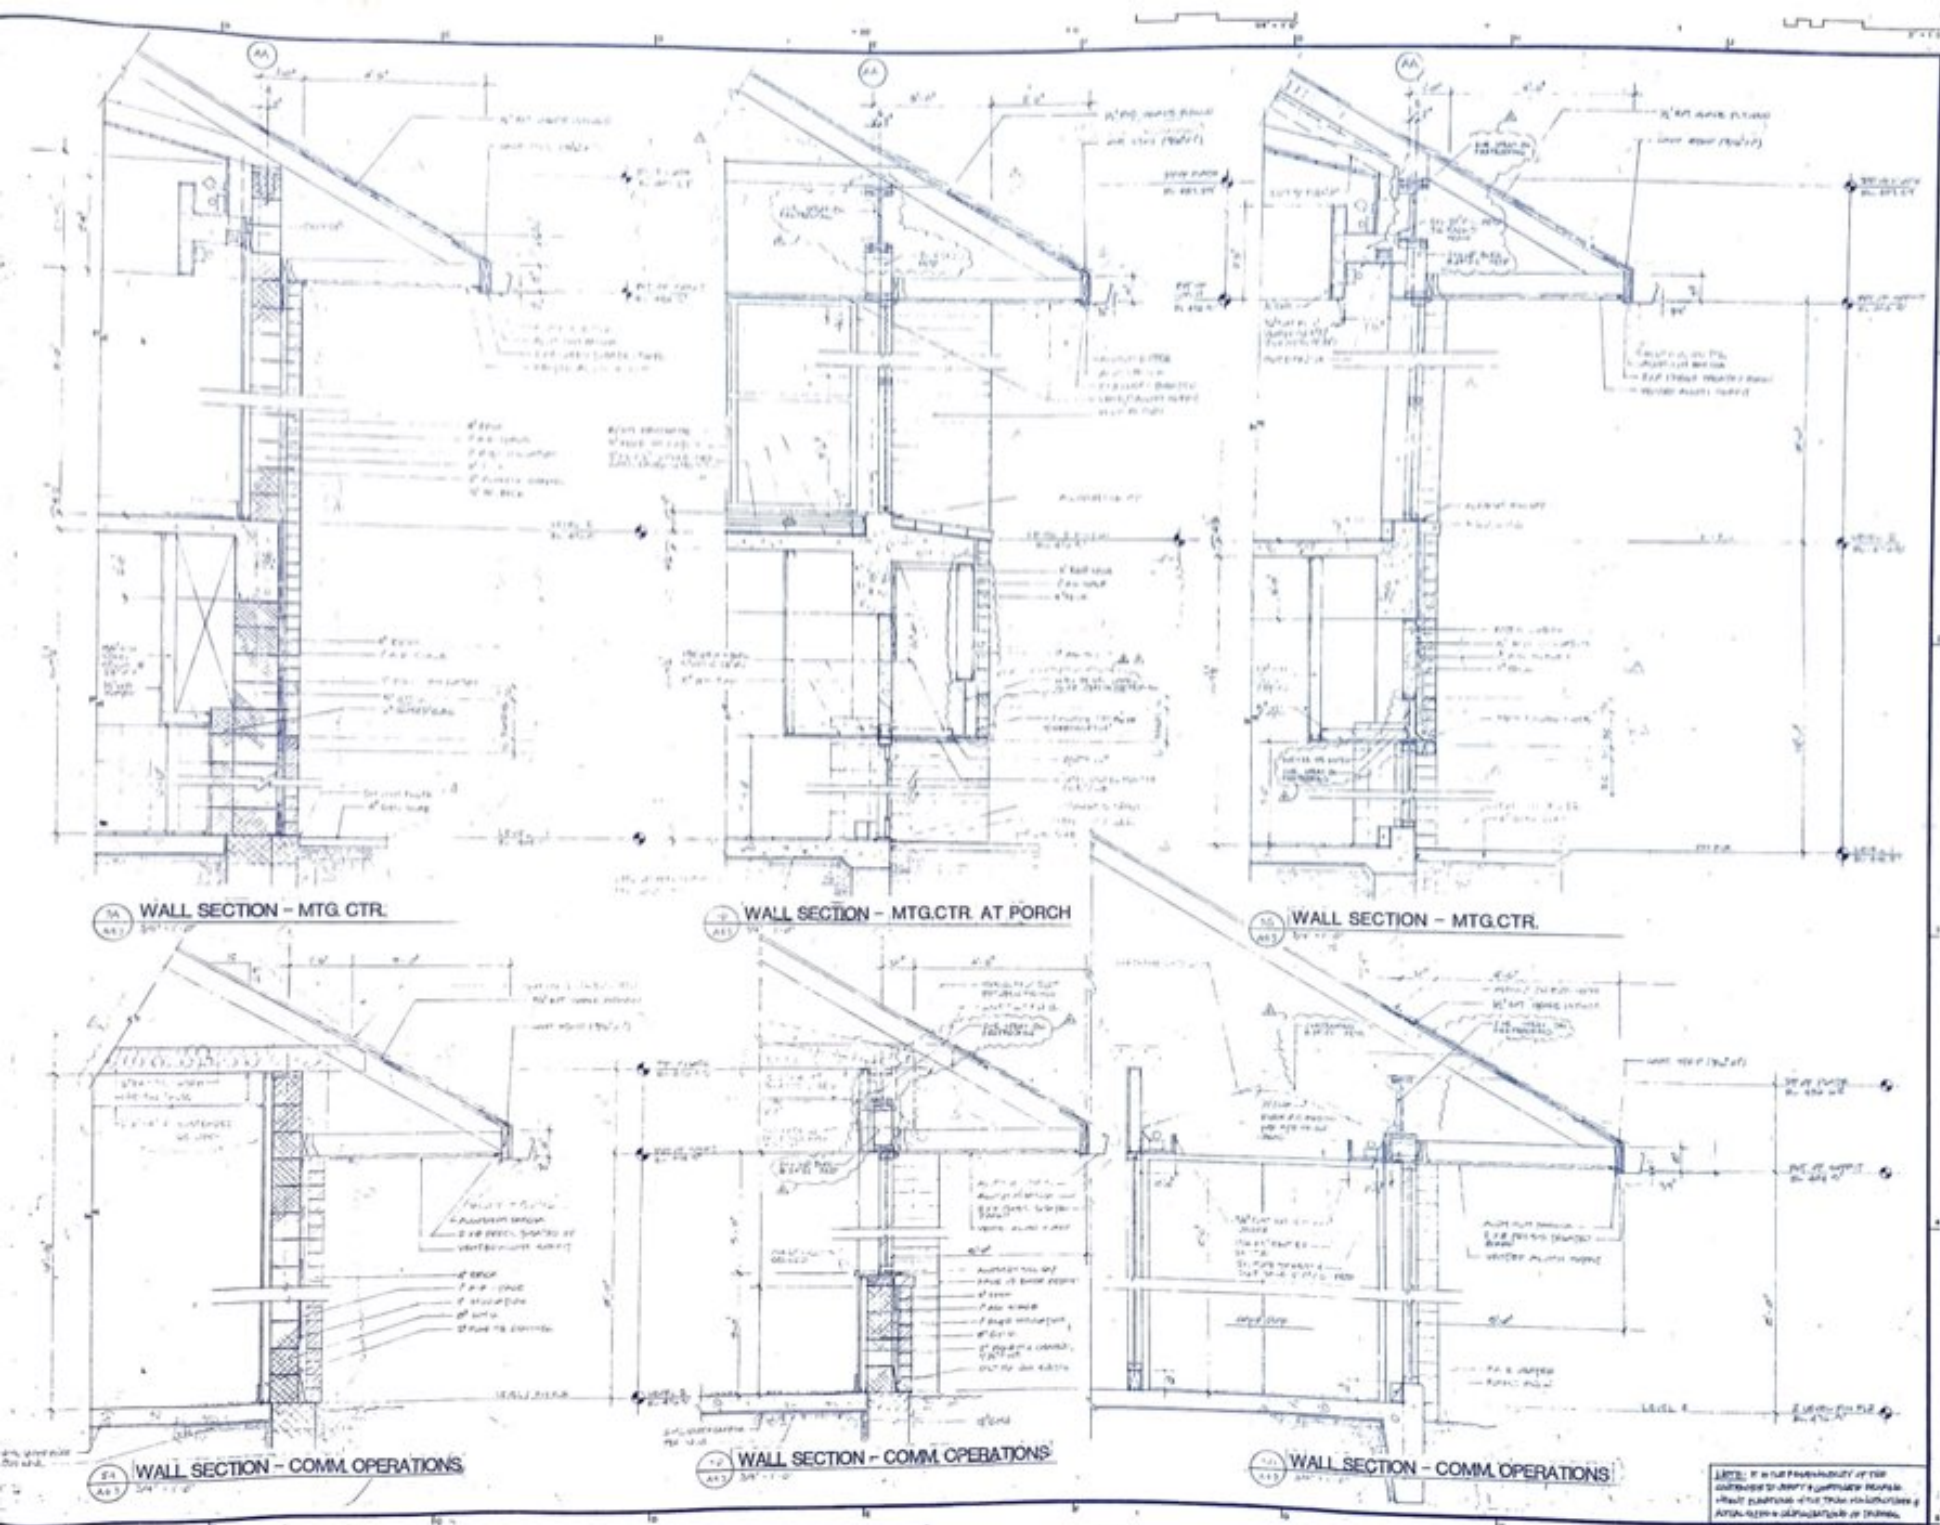

NO.	DATE	BY	CHKD.
1	10/1/84	MD	MD
2	10/1/84	MD	MD





Mission Helpers
 of the
 Sacred Heart
 New Center

1001 West Joppa Road
 Towson, MD, 21204


WALL
 SECTIONS


A4.3

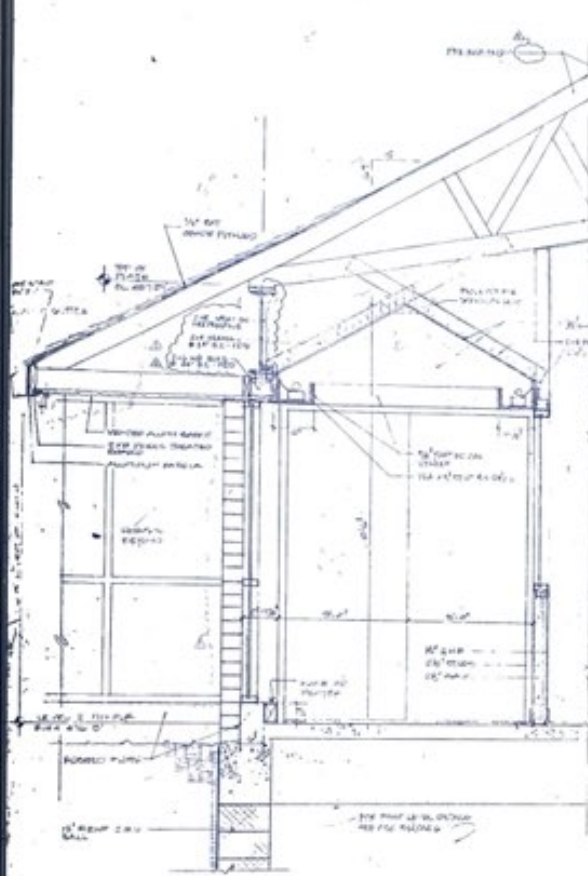

38 WALL SECTION - MTG. CTR. AT CORRIDOR
SCALE: 1/8" = 1'-0"

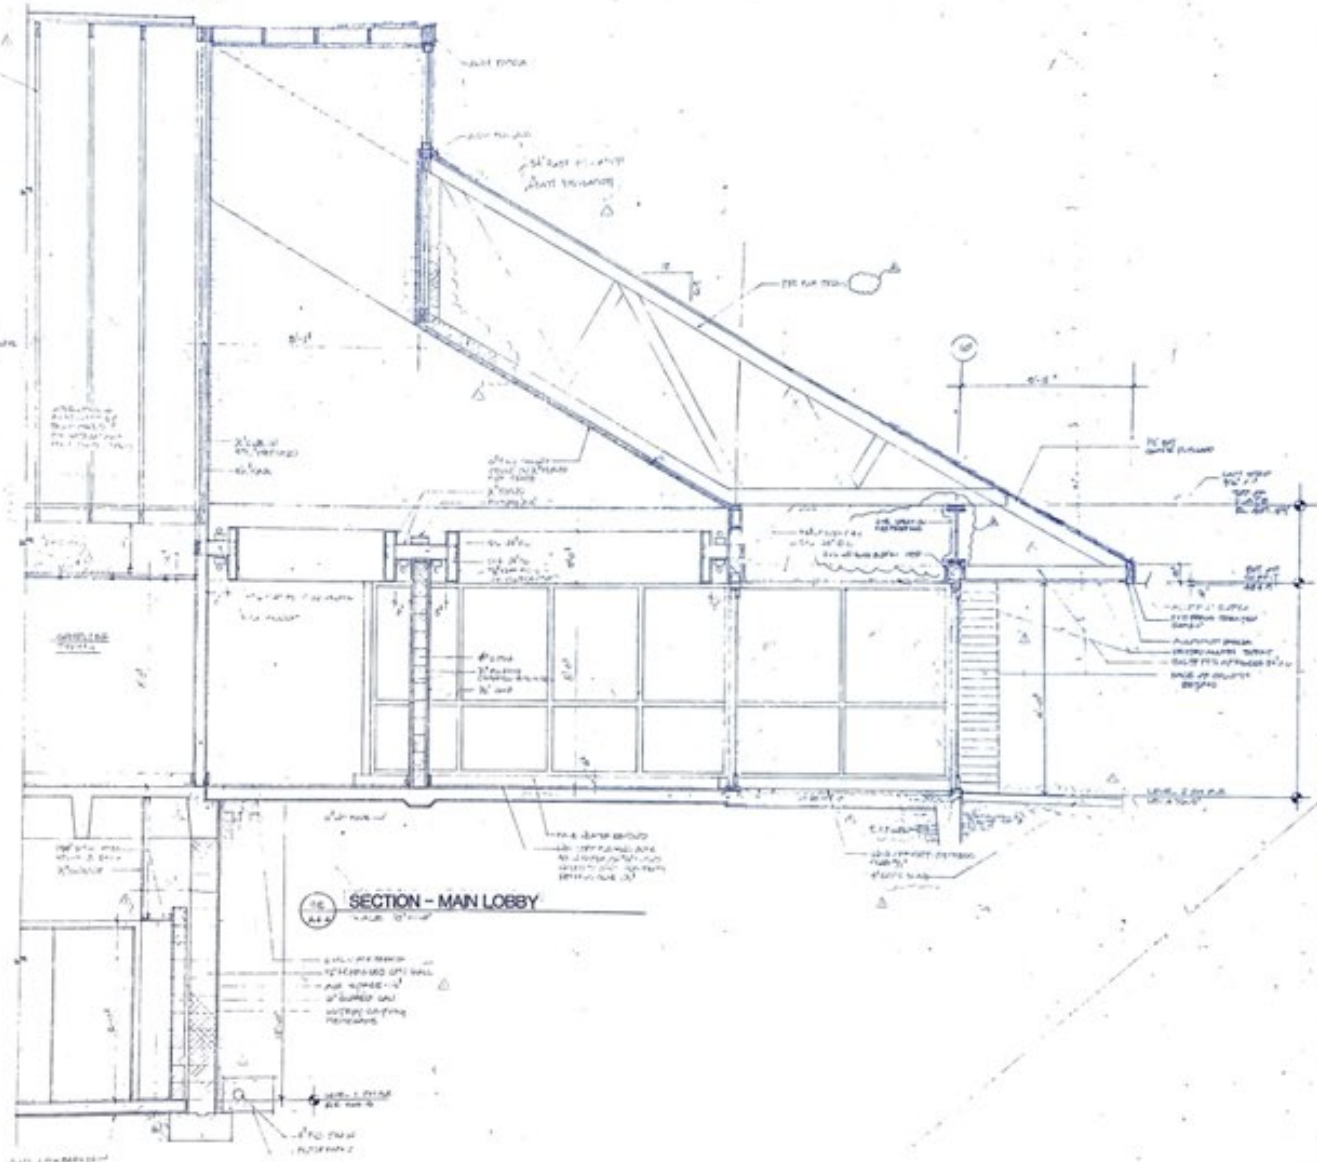


39 SECTION - MAIN LOBBY
SCALE: 1/8" = 1'-0"





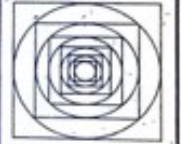


Mission Helpers
of the
Sacred Heart
New Center

1001 West Joppa Road
Towson, MD 21204

WALL
SECTIONS


A4.4

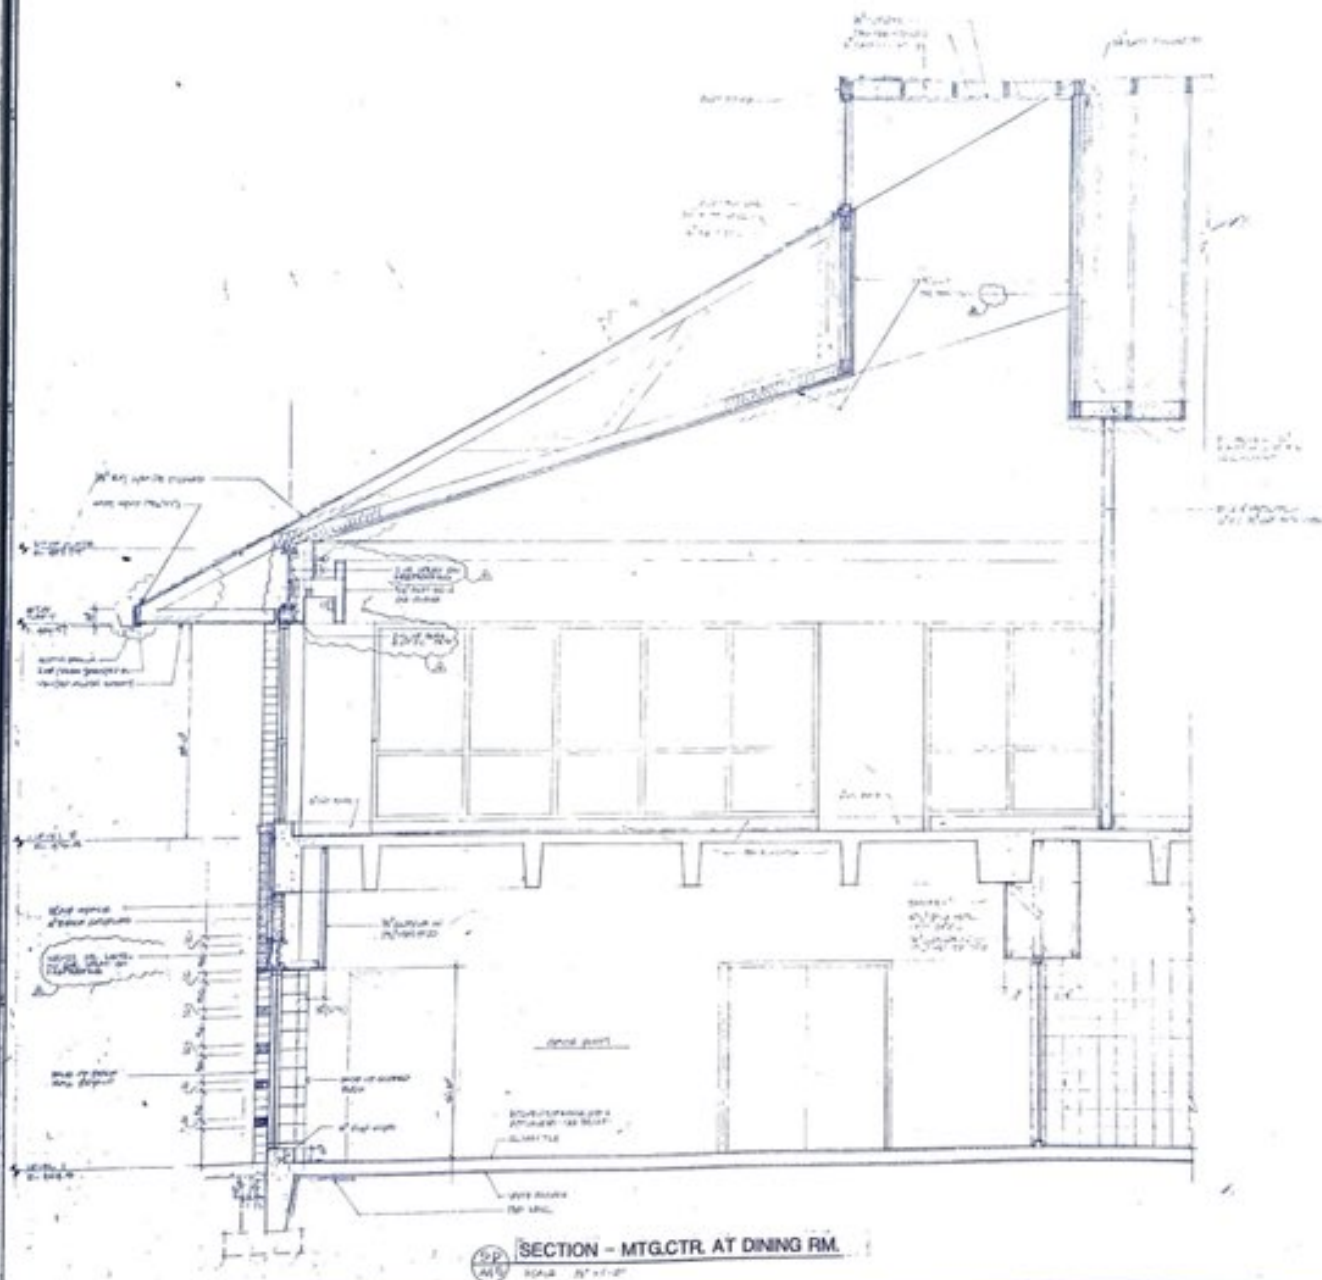

SECTION - MTG. CTR. AT DINING RM.



SCALE: 1/4" = 1'-0"







Mission Helpers
of the
Sacred Heart
New Center

1001 West Joppe Road
Towson, MD 21204


WALL
SECTIONS

A4.5

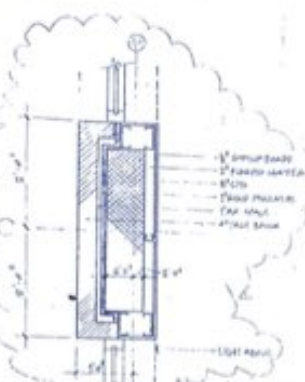


TYP. BEARING PIER
Level 2

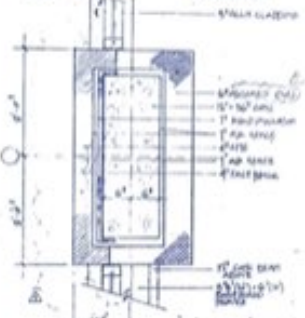


TYP BEARING PIER
Level 1

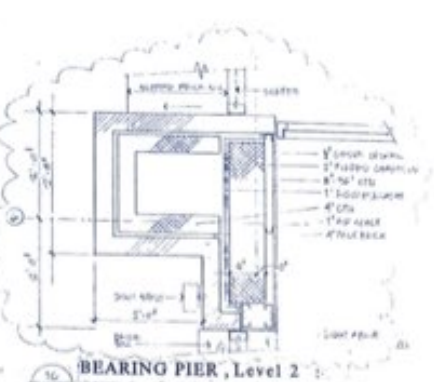


BEARING PIER, Level 2

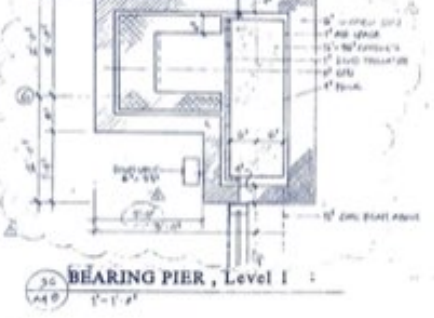


BEARING PIER, Level 1

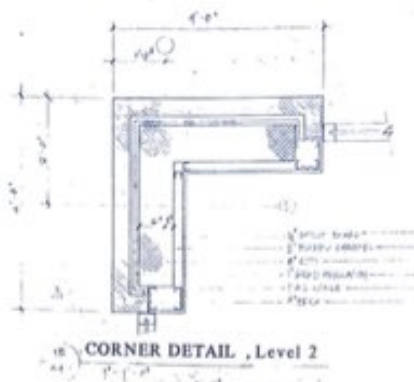


CORNER DETAIL, Level 2

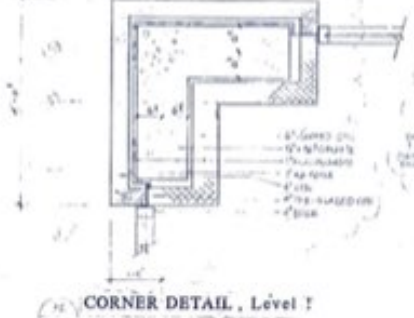


CORNER DETAIL, Level 1

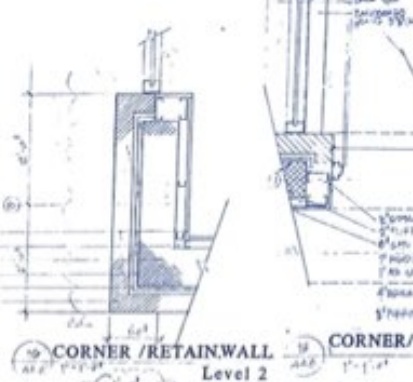


CORNER / RETAIN WALL
Level 2

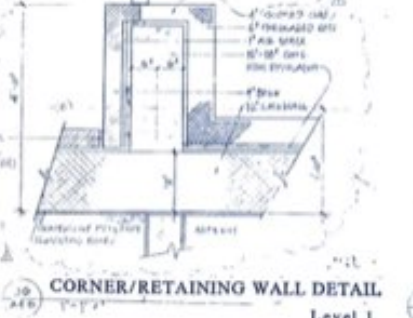


CORNER / RETAINING WALL DETAIL
Level 1

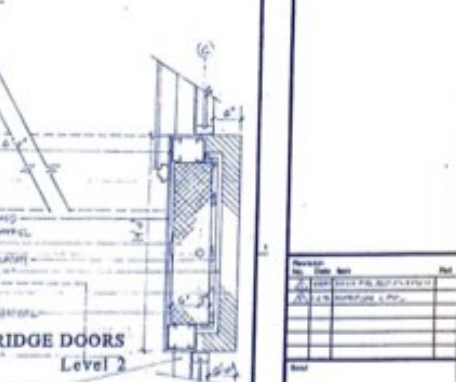

CORNER / BRIDGE DOORS
Level 2

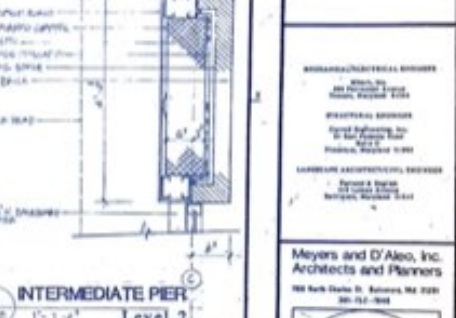

INTERMEDIATE PIER
Level 2

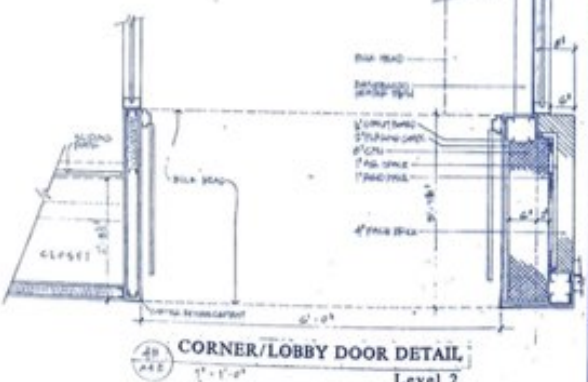

CORNER / LOBBY DOOR DETAIL
Level 2







Mission Helpers of the Sacred Heart
New Center

1001 West Joppa Road
Towson, MD 21204


MISC. DETAILS



A4.8

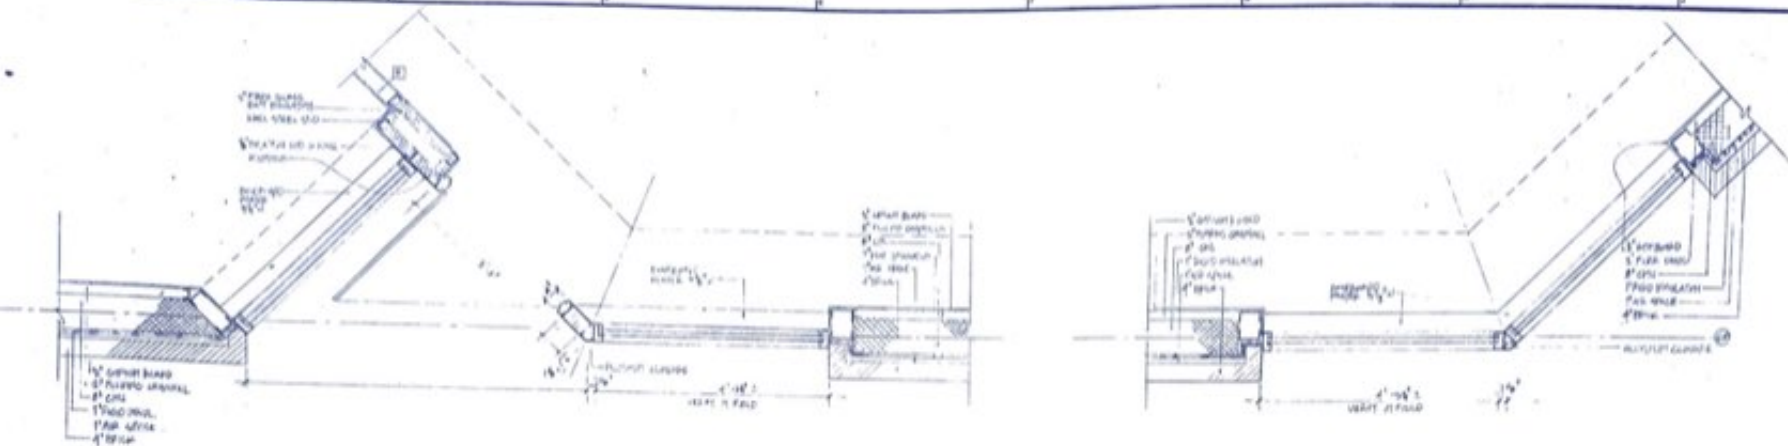


18 DOOR & WINDOWS at CHAPEL
A4.10 1'-0"

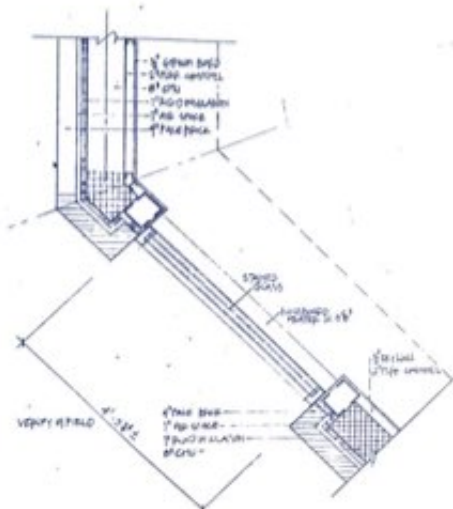

19 WINDOW at CHAPEL
A4.10 1'-0"

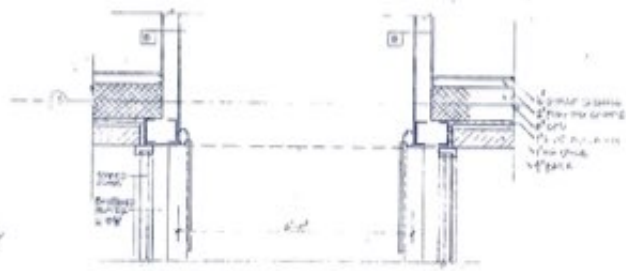

20 DOOR at CHAPEL
A4.10 1'-0"

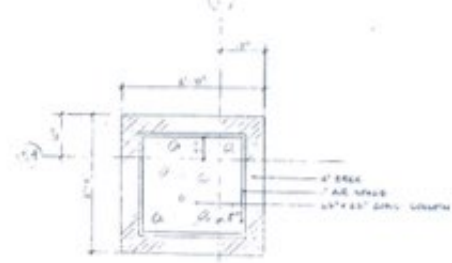

21 COLUMN at CHAPEL
A4.10 1'-0"






Mission Helpers
 of the
 Sacred Heart
 New Center

1001 West Joppa Road
 Towson, MD 21204

MISC. DETAILS

Project	Drawn	Check
Scale	As Shown	As Shown

A4.10