




Revised	By	Date	Rev
1	AS	10/1/88	1
2	AS	10/1/88	2
3	AS	10/1/88	3
4	AS	10/1/88	4
5	AS	10/1/88	5

ARCHITECTURAL ENGINEERING
 MEYERS AND D'ALEO, INC.
 1001 West Joppa Road
 Towson, Maryland 21204
 (410) 281-1000

Meyers and D'Aleo, Inc.
 Architects and Planners
 1001 West Joppa Road
 Towson, Maryland 21204
 (410) 281-1000

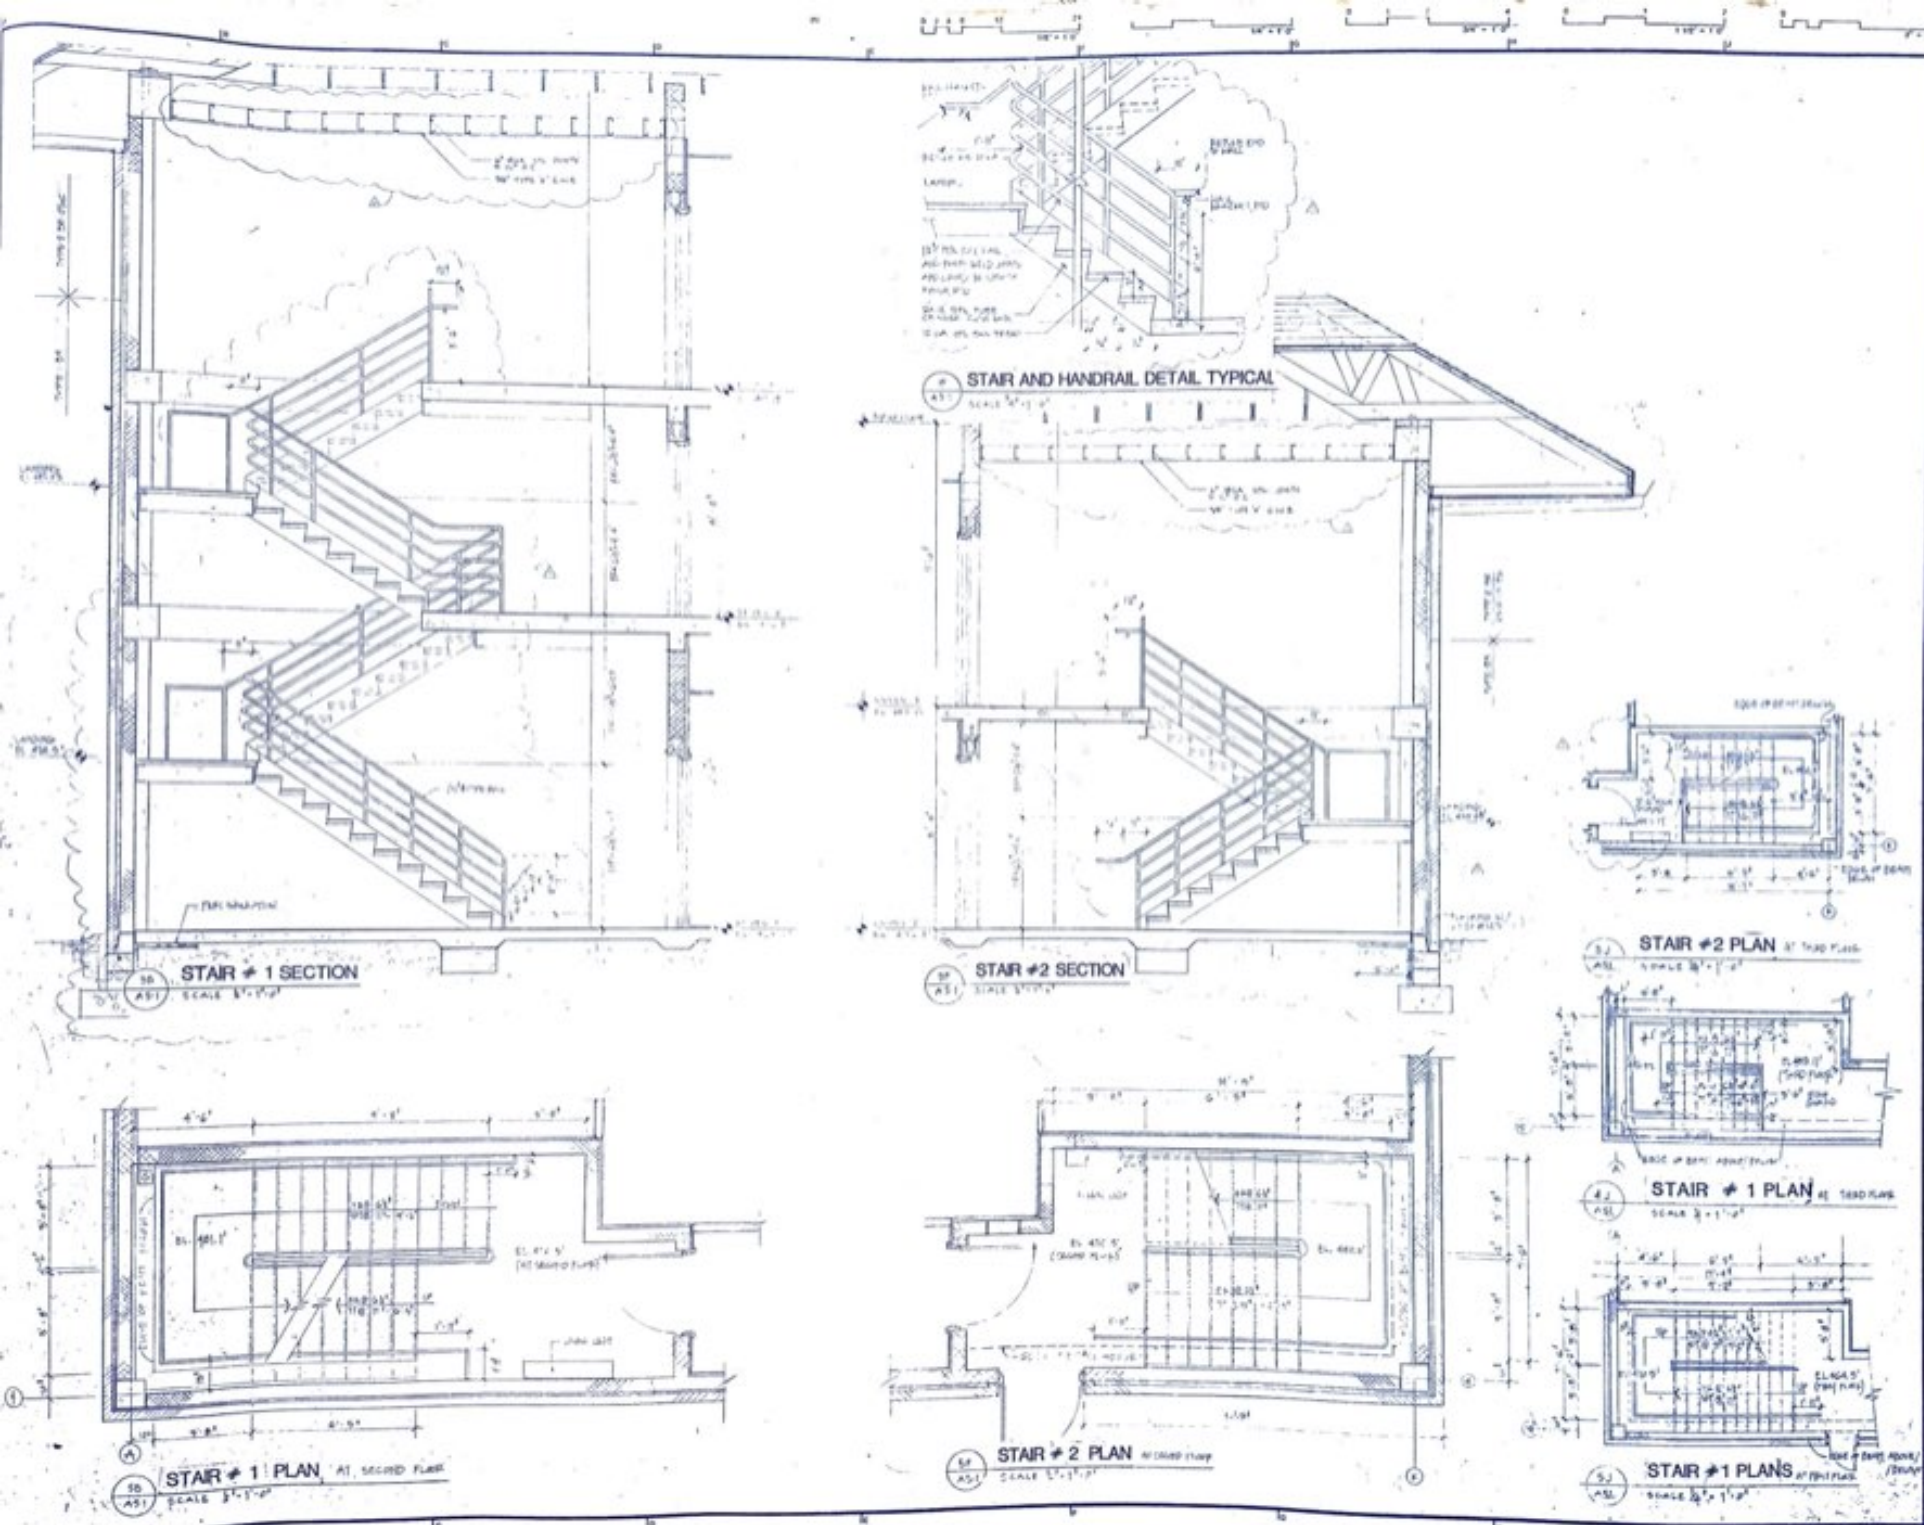






Mission Helpers
 of the
 Sacred Heart
 New Center

1001 West Joppa Road
 Towson, MD 21204

**STAIR PLANS,
 SECTIONS &
 DETAILS**

Project	Drawn	Check	Date
AS	AS	AS	10/1/88

A5.1

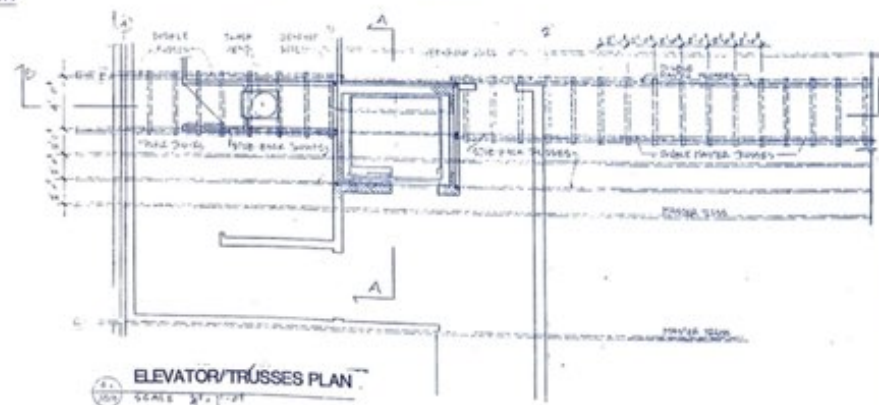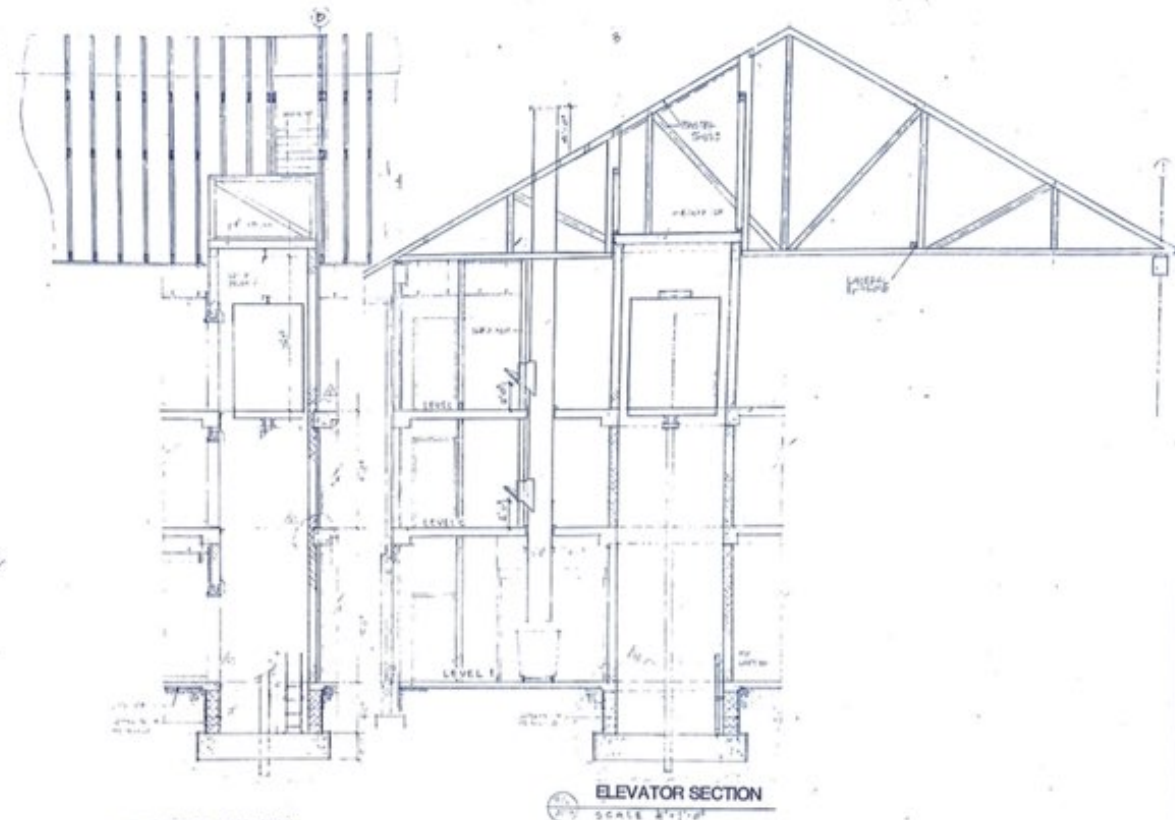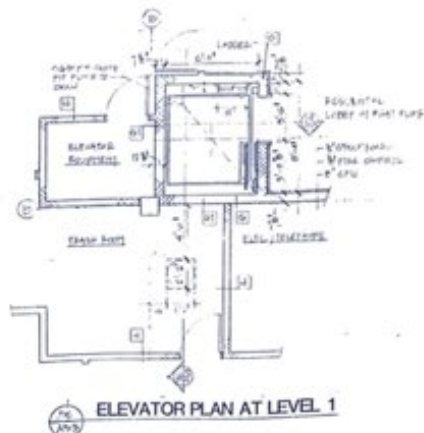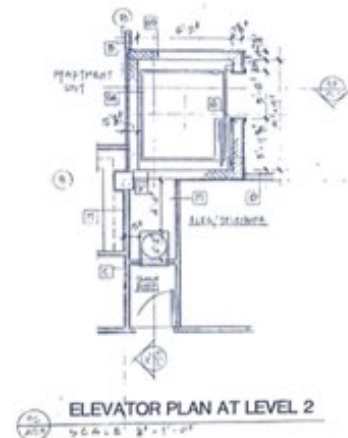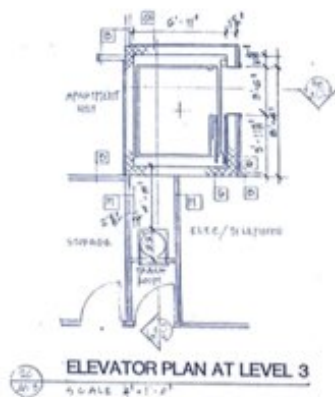

Rev.	Date	By	Check
1	10/1/88	J. D'Aloro	J. D'Aloro
2	10/1/88	J. D'Aloro	J. D'Aloro
3	10/1/88	J. D'Aloro	J. D'Aloro
4	10/1/88	J. D'Aloro	J. D'Aloro
5	10/1/88	J. D'Aloro	J. D'Aloro

MECHANICAL/ELECTRICAL ENGINEER
 MECHANICAL ENGINEER
 ELECTRICAL ENGINEER
 CIVIL ENGINEER
 ARCHITECTURAL ENGINEER

Meyers and D'Aloro, Inc.
 Architects and Planners
 100 West Joppa Road, Towson, MD 21204
 (410) 281-1000



Mission Helpers
 of the
 Sacred Heart
 New Center

1001 West Joppa Road
 Towson, MD 21204

**ELEVATOR
 PLANS &
 SECTIONS**

Project	1001 West Joppa Road	Date	10/1/88
Drawn	J. D'Aloro	Check	J. D'Aloro

A5.3