




4. OUTSIDE PARTITION




5. INTERIOR PARTITION

- 4. 2x4 STUD ON END WALL
- 5. 1/2\"/>

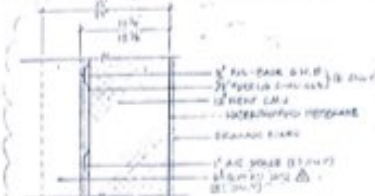


6. EXTERIOR WALL

- 6. 1/2\"/>

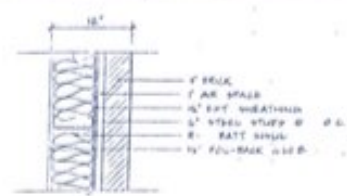




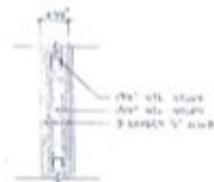



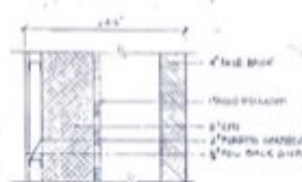



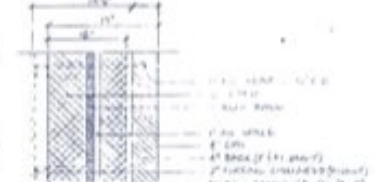
























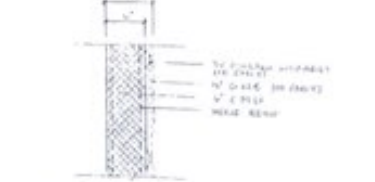









Meyers and D'Aleo, Inc.
 Architects and Planners
 100 North Charles St., Baltimore, MD 21201
 (410) 528-1000




Mission Helpers
 of the
 Sacred Heart
 New Center

1001 West Joppa Road
 Towson, MD 21204

WALL TYPES

Project	Drawn	Date	Scale
1001 West Joppa Road	J. D. HARRIS	10/1/88	1/8\"/>

A6.1

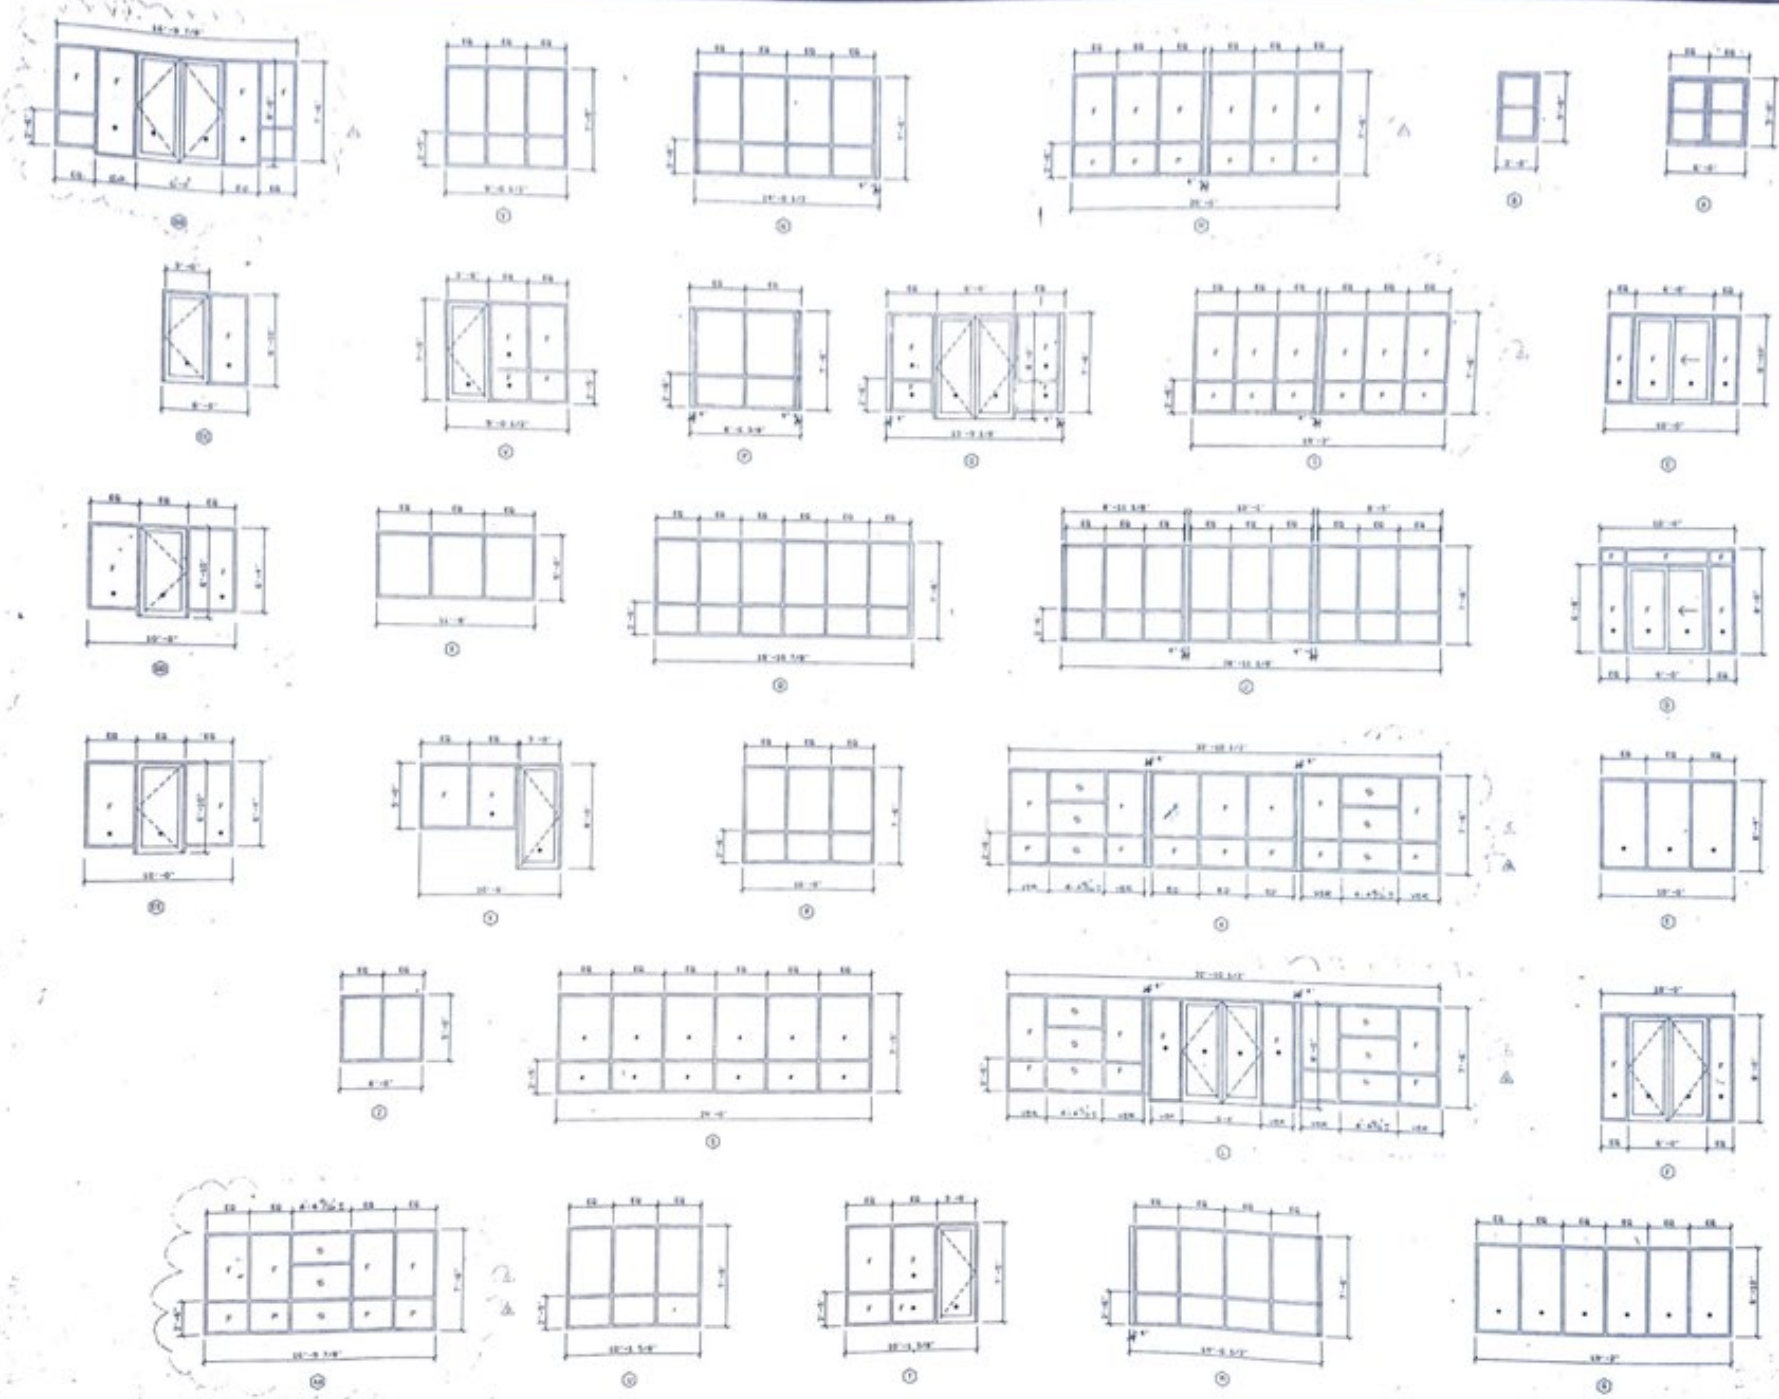

KEY
 F = FIXED PANEL
 T = TOPPED GLASS
 S = STAINED GLASS PANELS
 FROM EXISTING BUILDING
 * = SCREEN

Rev.	By	Date	Notes
1	MEYERS AND D'ALEO	12/15/93	1. WINDOW ELEVATIONS

Meyers and D'Aleo, Inc.
 ARCHITECTS

Mission Helpers of the Sacred Heart
 New Center
 1001 West Joppa Road
 Towson, MD 21204














WINDOW ELEVATIONS

1001 West Joppa Road
 Towson, MD 21204

WINDOW ELEVATIONS

Project	A6.2	Date	12/15/93
Scale	1/4" = 1'-0"	Unit	Feet

A6.2

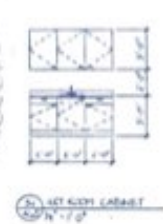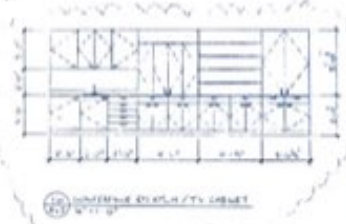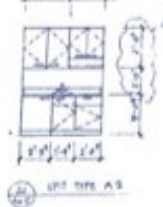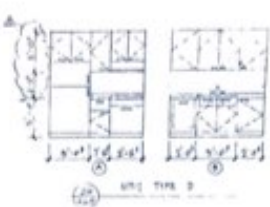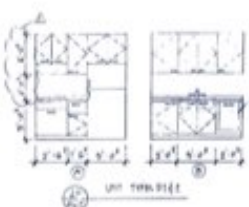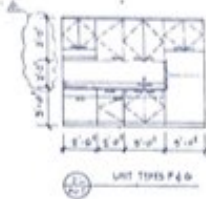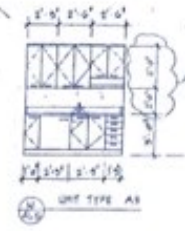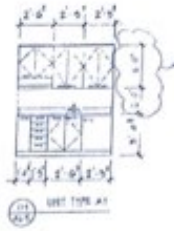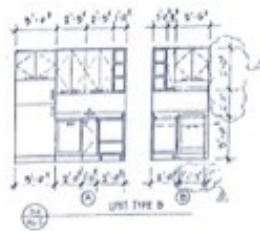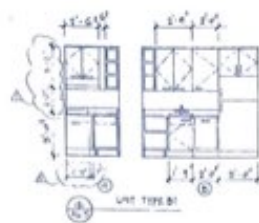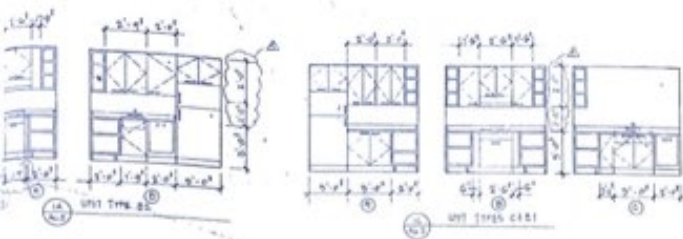

GENERAL NOTES:
 1. PROVIDE 6" GALVANIZED STEEL AT ALL THIRD FLOOR UNITS.
 2. KITCHEN ELEVATIONS ARE CONCEPTUAL AND KITCHEN CABINETS, APPLIANCES AND APPLIANCE REPRESENTATIVE TO ENCOMPASS AUTOMATIC DISHWASHERS INTO SYSTEMS.


Moyers and O'Alto, Inc.
 Architects and Planners
 100 North Charles St., Baltimore, MD 21201
 (410) 528-1000




Mission Helpers
 of the
 Sacred Heart
 New Center

1001 West Joppa Road
 Towson, MD 21204

KITCHEN
 ELEVATIONS

Project	Client	Date	Scale
1001 West Joppa Road	Mission Helpers of the Sacred Heart	10/1/10	1/8" = 1'-0"

A6.5

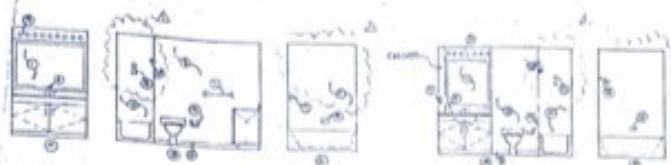

UNIT D & UNIT G - BATHROOM 1
1/4" = 1' - 0"

UNIT G & UNIT D - BATHROOM 1
1/4" = 1' - 0"




UNIT B - BATHROOM 1
1/4" = 1' - 0"



UNIT A - BATHROOM 1
1/4" = 1' - 0"



UNIT H - BATHROOM 1
1/4" = 1' - 0"

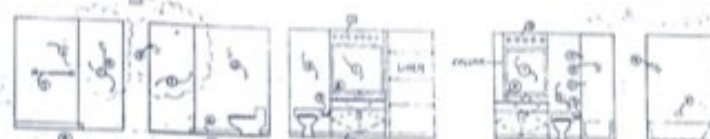


UNIT B1 - BATHROOM 2 & UNIT G - BATHROOM 2
1/4" = 1' - 0"

UNIT G - BATHROOM 2
1/4" = 1' - 0"



UNIT E - BATHROOM 2
1/4" = 1' - 0"

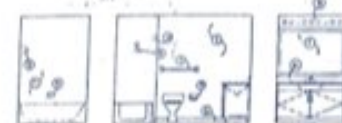

UNIT B1
1/4" = 1' - 0"



UNIT F - BATHROOM 2
1/4" = 1' - 0"



UNIT G1 - BATHROOM 2 & UNIT F - BATHROOM 2
1/4" = 1' - 0"

- KEY**
- ① PLUMB
 - ② 1/4" x 1/4" TUB

Rev	Description	Date
1	Issue for Construction	10/1/78
MEYERS AND D'ALEO, INC.
Architects and Planners

**Mission Helpers
of the
Sacred Heart
New Center**



1001 West Joppa Road
Towson, MD 21204

**BATHROOM
ELEVATIONS**

Project	Sheet	Date
BATHROOM ELEVATIONS	A6.6	10/1/78

A6.6