
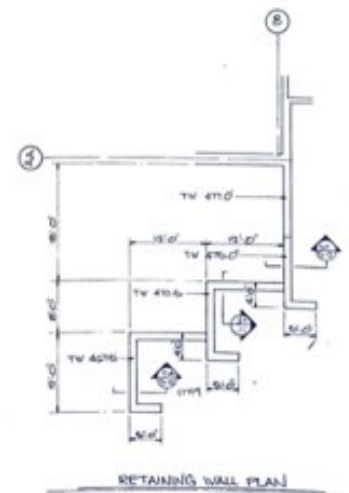


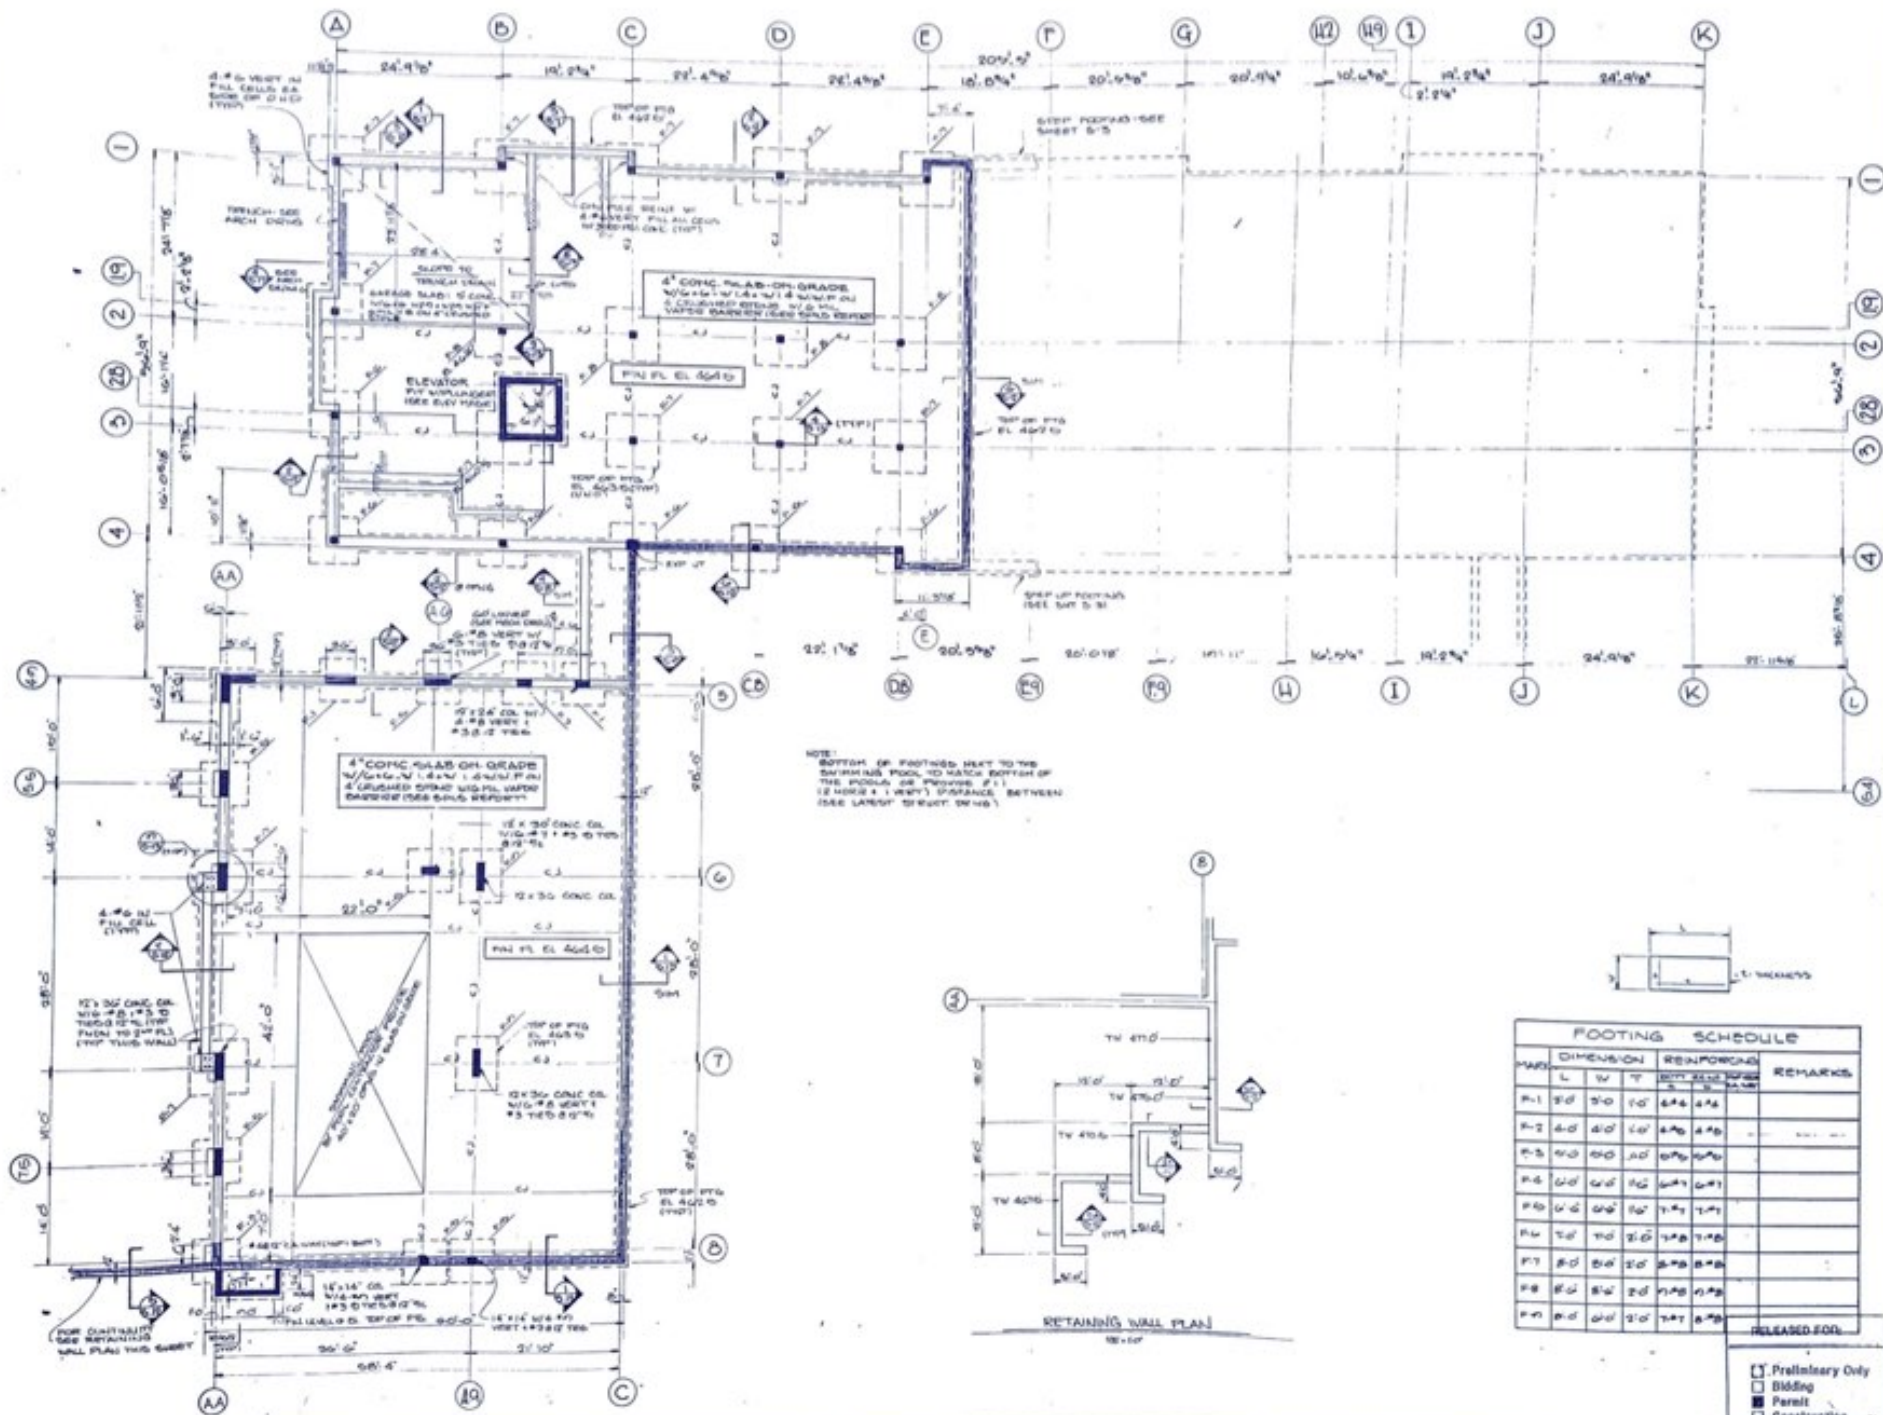

FOOTING SCHEDULE

NO.	DIMENSION			REINFORCING		REMARKS
	L	W	T	TOP SURF	BOTTOM	
F-1	3'-0"	3'-0"	1'-0"	4#4	4#4	

RELEASED FOR:

☐ Preliminary Only
☐ Bidding
☒ Permit
☐ Construction


Project: **MISSION HELPERS OF THE SACRED HEART**



MISSION HELPERS OF THE SACRED HEART
 NEW CENTER
FOUNDATION PLAN
 RESIDENTIAL & MEETING CENTER BLDGS

Project: **MISSION** Date: **10/1/78**
 Drawn: **MEYERS** Check: **MEYERS**
S-1

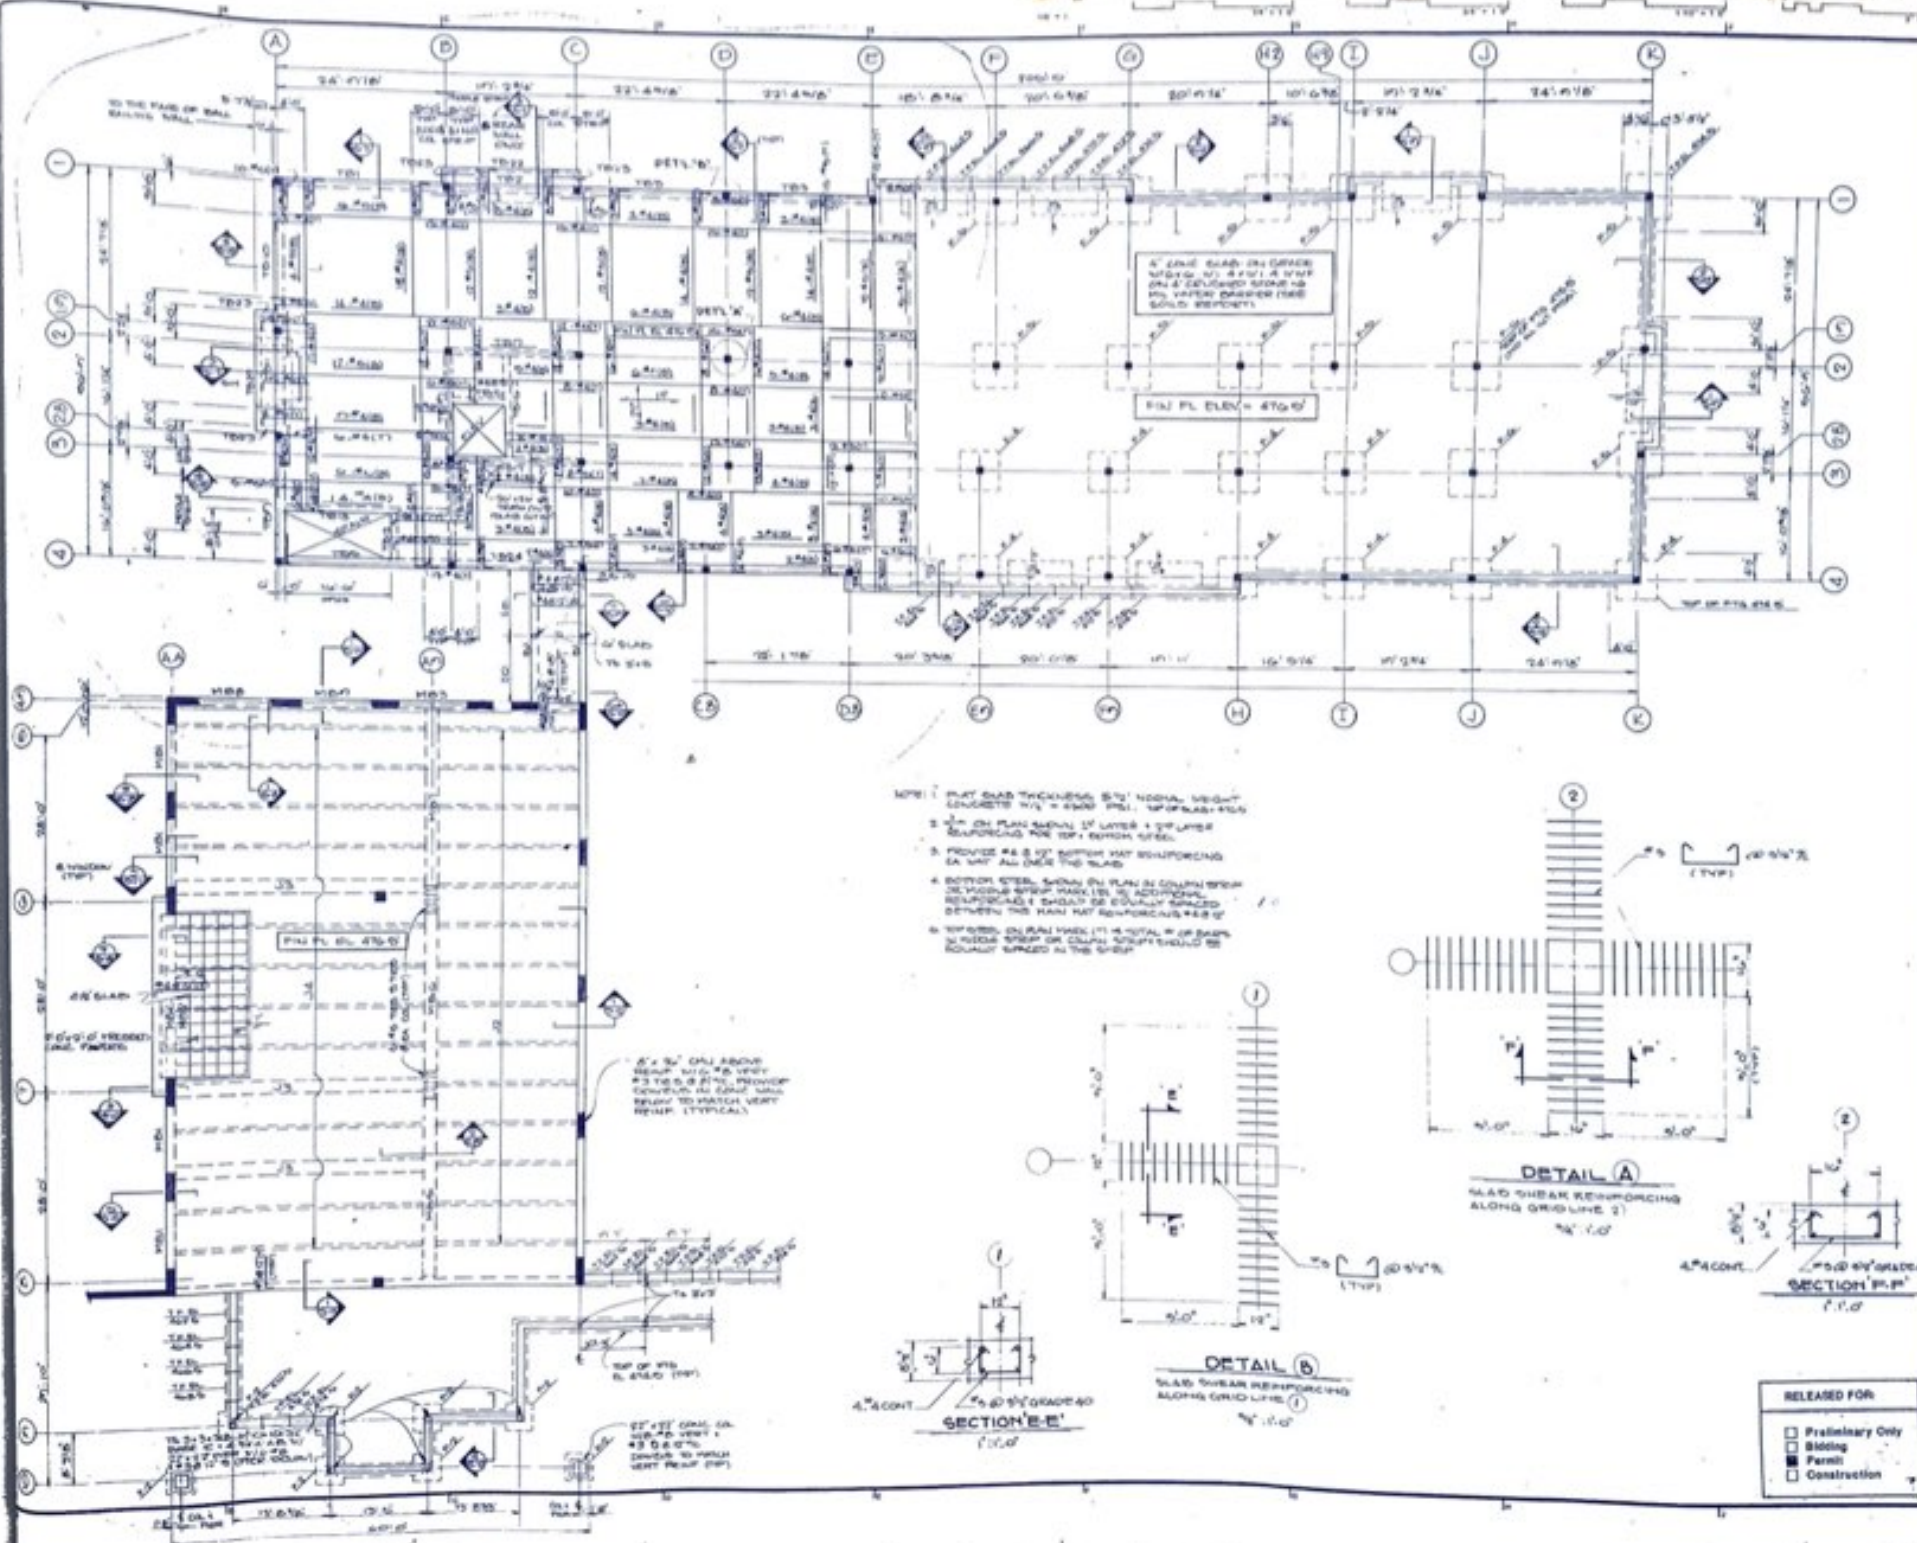




MISSION
HELPERS
OF THE
SACRED
HEART


NEW CENTER

2ND FLOOR
FRAMING
PLAN
RESIDENTIAL +
MEETING CENTER


S-3

RELEASED FOR	
☐	Preliminary Only
☐	Bidding
☒	Permit
☐	Construction

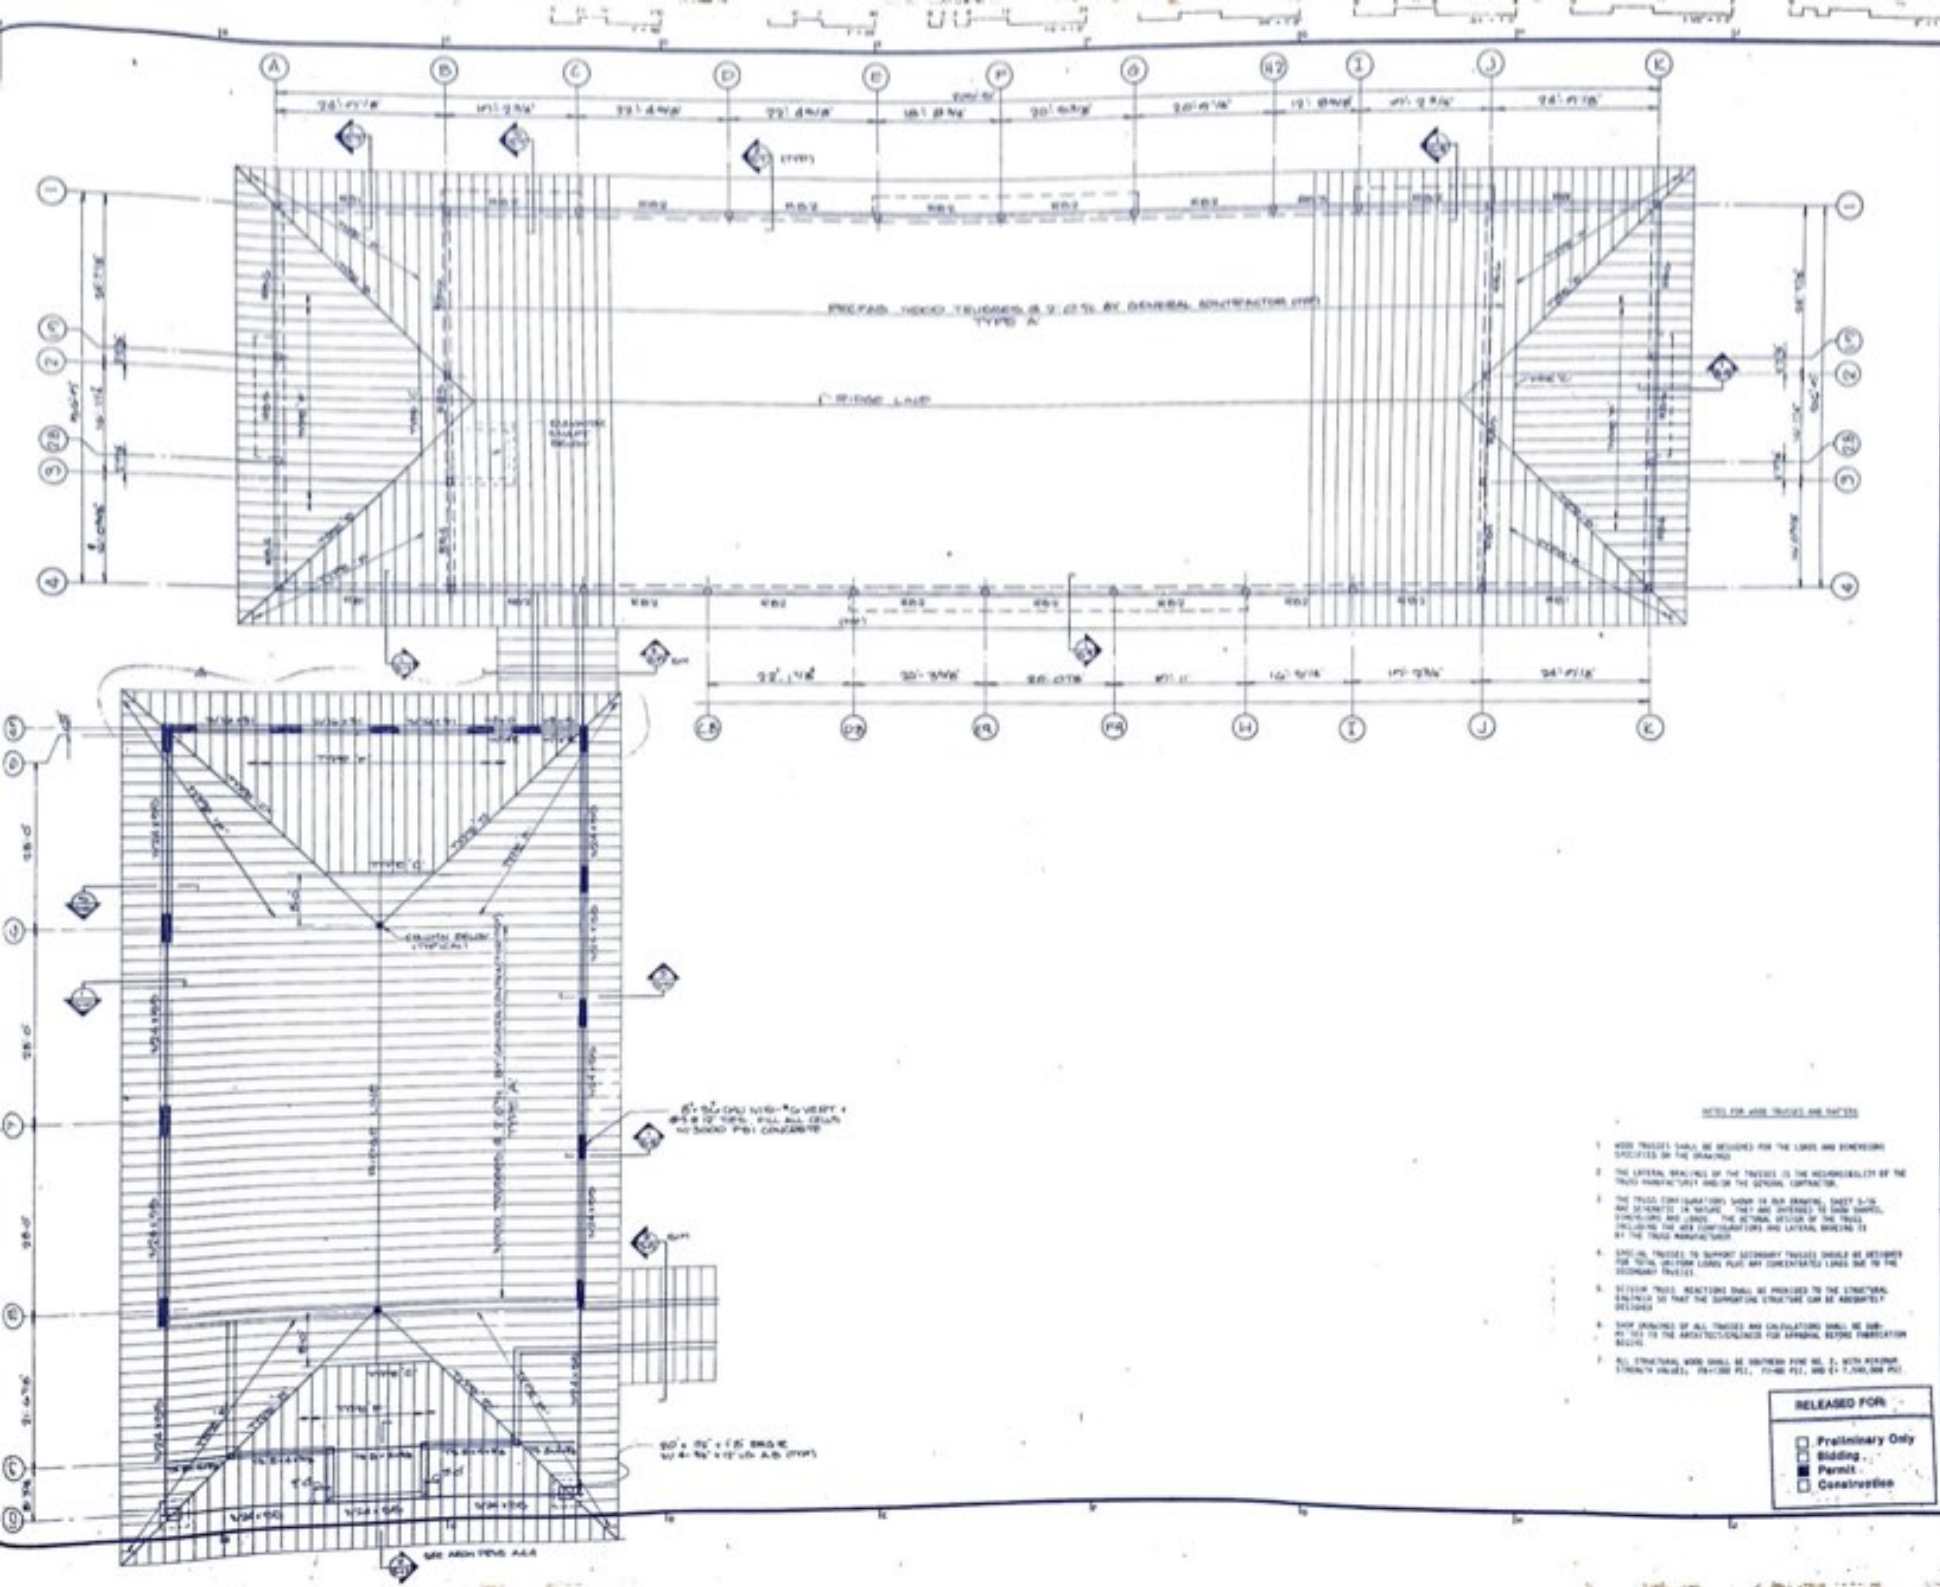






MISSION HELPERS
OF THE
SACRED
HEART

NEW CENTER


ROOF
FRAMING
PLAN
RESIDENTIAL
BUILDING
MISSION CENTER

S-5

- DETAIL FOR WOOD TRUSSES AND FACTS
- WOOD TRUSSES SHALL BE DESIGNED FOR THE LOADS AND DIMENSIONS SPECIFIED ON THE DRAWING.
 - THE LATERAL BRACING OF THE TRUSSES IS THE RESPONSIBILITY OF THE TRUSS MANUFACTURER AND/OR THE GENERAL CONTRACTOR.
 - THE TRUSS CONFIGURATIONS SHOWN IN OUR DRAWING, SHEET S-10, AND S-11, ARE IN NATURE. THEY ARE INTENDED TO SHOW GENERAL CONFIGURATION AND LOADS. THE ACTUAL DESIGN OF THE TRUSS, INCLUDING THE JOINT CONFIGURATIONS AND LATERAL BRACING IS BY THE TRUSS MANUFACTURER.
 - SPECIAL TRUSSES TO SUPPORT SECONDARY TRUSSES SHOULD BE DESIGNED FOR TOTAL UNIFORM LOADS PLUS ANY CONCENTRATED LOADS DUE TO THE SECONDARY TRUSSES.
 - SECTION WALL REACTIONS SHALL BE PROVIDED TO THE STRUCTURAL ENGINEER SO THAT THE SUPPORTING STRUCTURE CAN BE ADEQUATELY DESIGNED.
 - SHOP DRAWINGS OF ALL TRUSSES AND CALCULATIONS SHALL BE SUBMITTED TO THE ARCHITECT/ENGINEER FOR APPROVAL BEFORE FABRICATION BEGINS.
 - ALL STRUCTURAL WOOD SHALL BE GRADE 2, WITH MINIMUM STRENGTH VALUES: 24-2800 PSI, 24-400 PSI, AND 24-7,000,000 PSI.
- RELEASED FOR:
- ☐ Preliminary Only
☐ Bidding
☒ Permit
☐ Construction

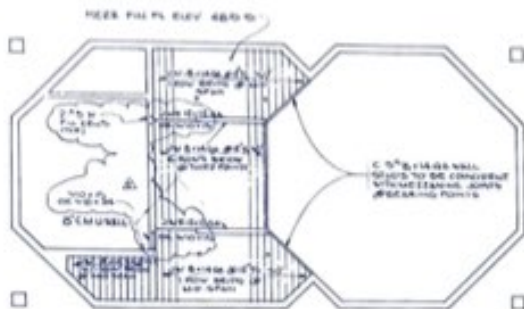

CHapel MEZZANINE PLAN
1/8" = 1'-0"

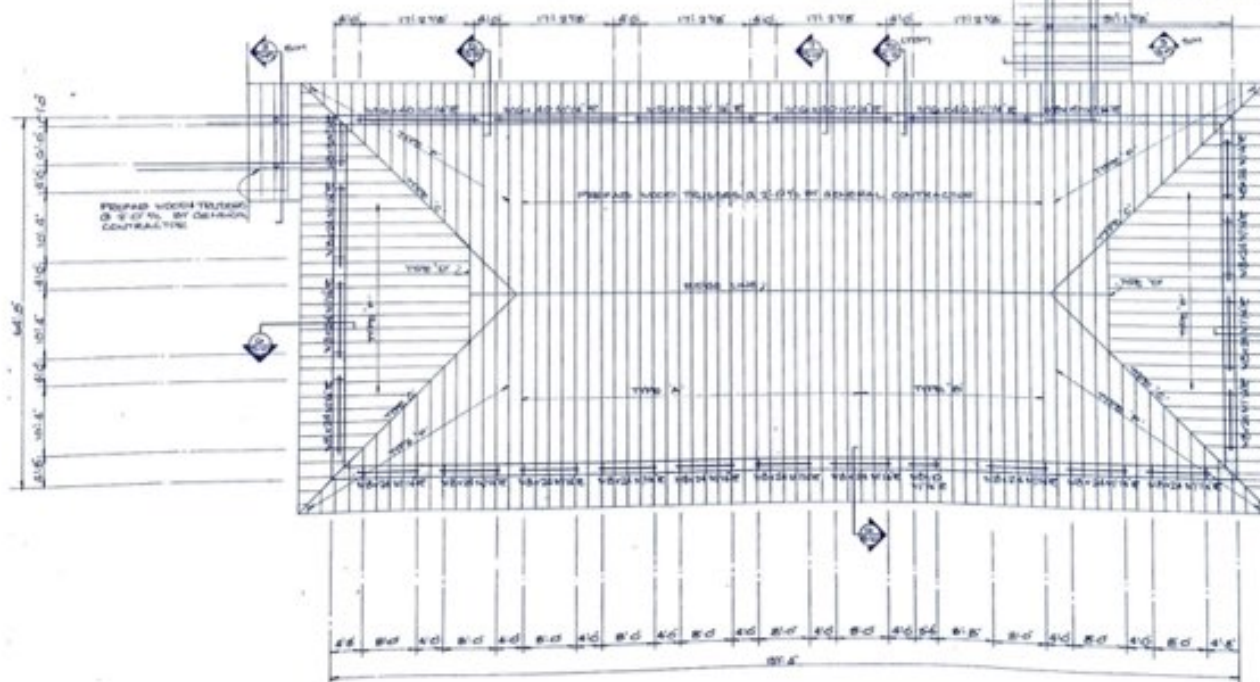

DETAIL OF OPENINGS

RELEASED FOR

- ☐ Preliminary Only
- ☐ Bidding
- ☒ Permit
- ☐ Construction

Revised	By	Date
1	MEYERS AND D'ALEO	1/15/68
2	MEYERS AND D'ALEO	1/22/68
3	MEYERS AND D'ALEO	2/12/68

Meyers and D'Aleo, Inc.
Architects and Planners






MISSION
HELPERS
OF THE
SACRED
HEART

NEW CENTER

ROOF
FRAMING
PLAN &
MEZZANINE PLAN
(FOR CHAPEL)
COMMUNITY BLDG.

Project: 68-1000
Sheet: 10 of 10
Date: 1/15/68

S-6

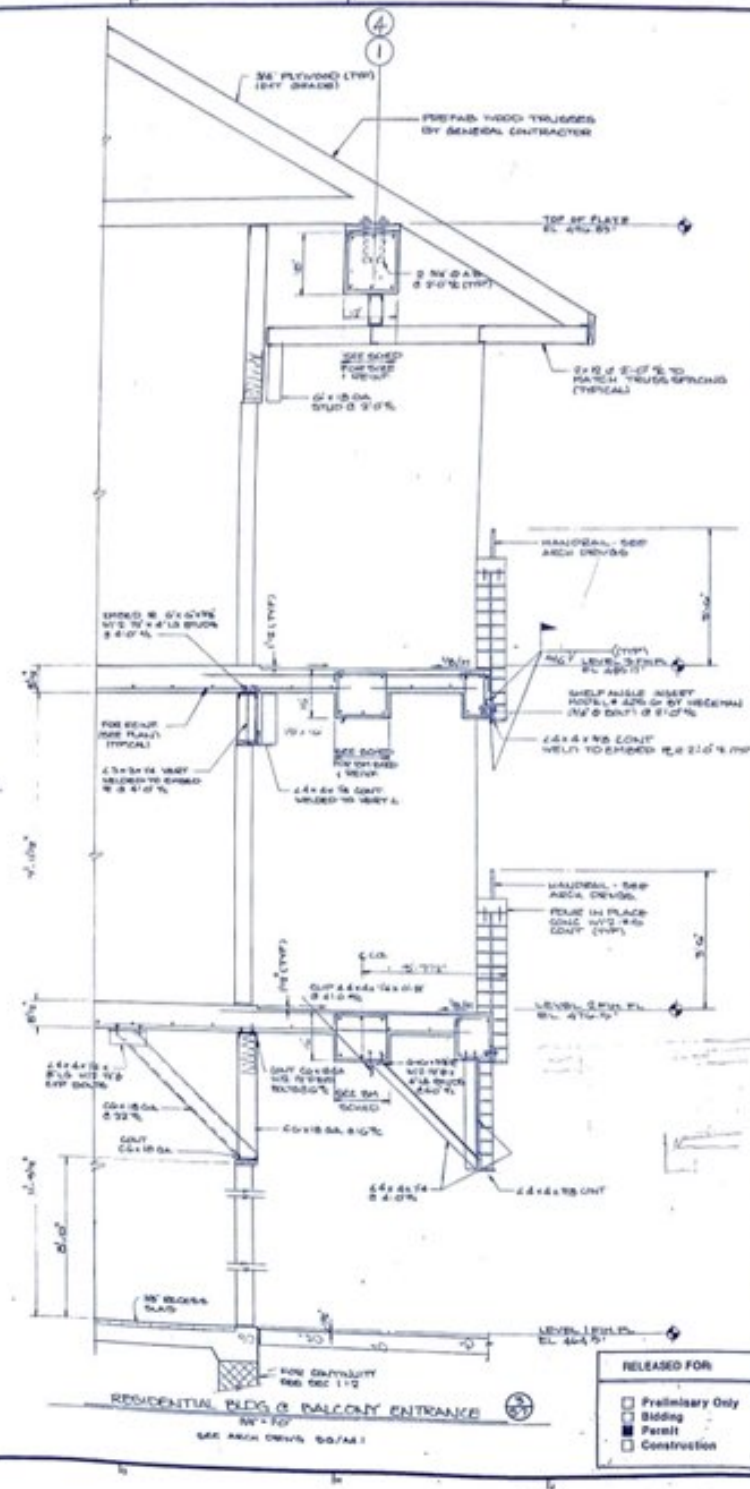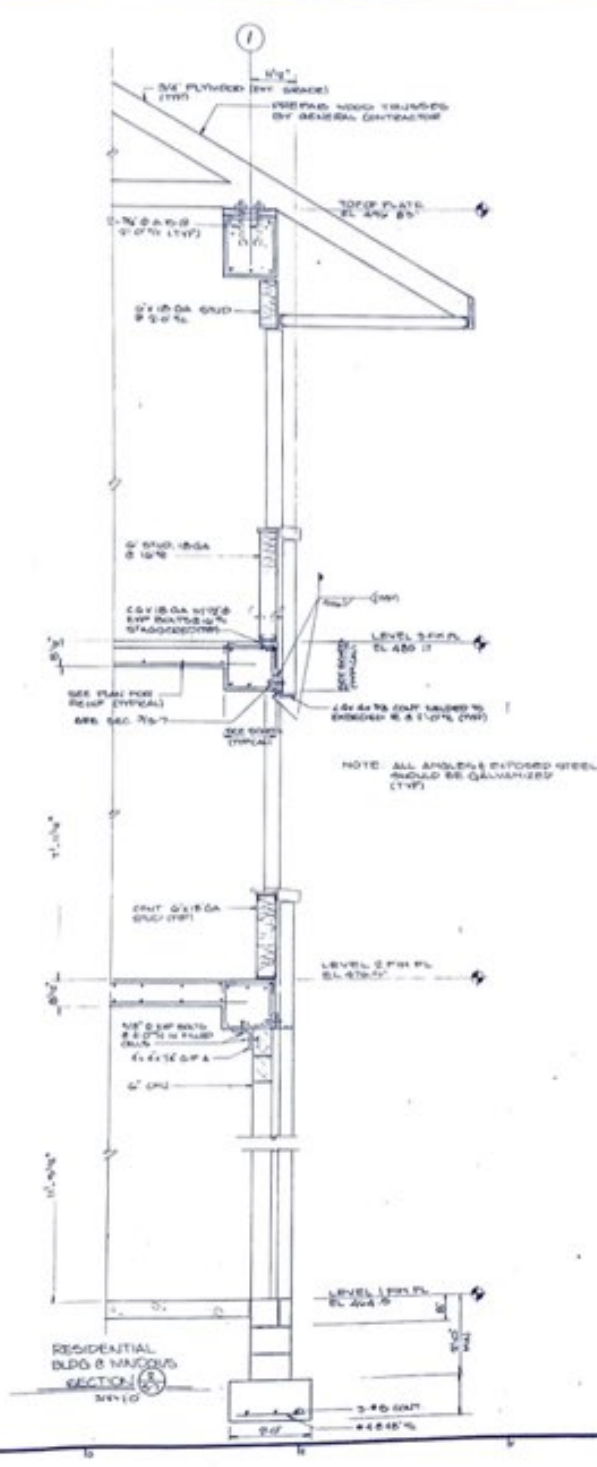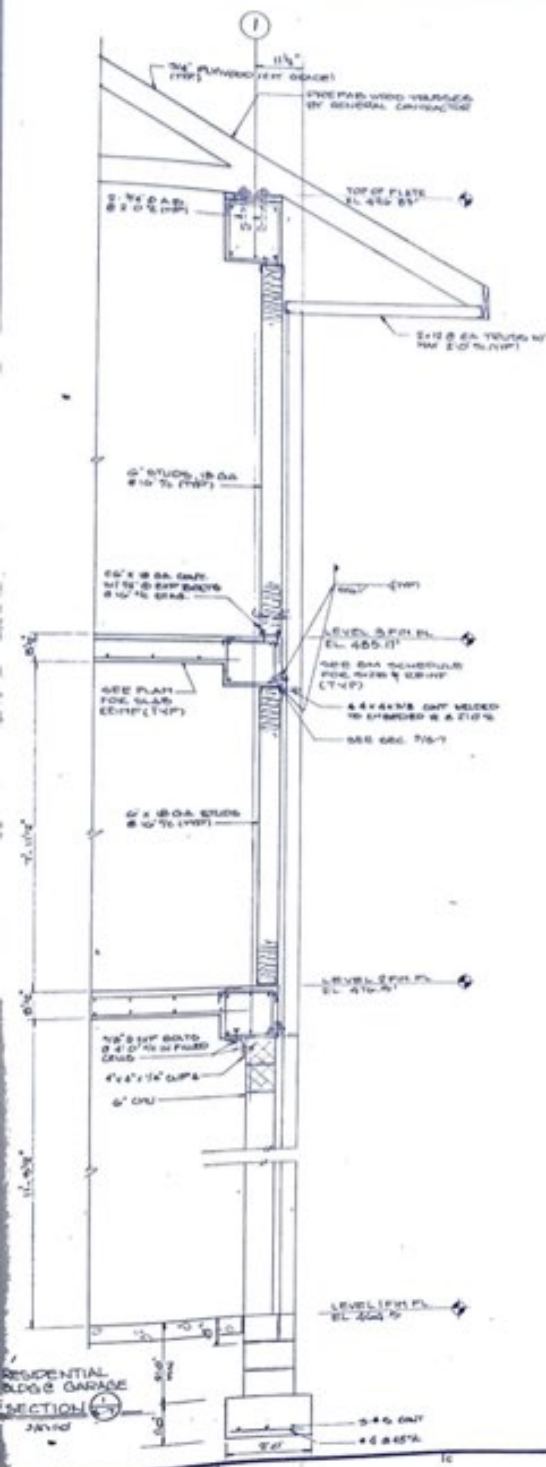

RELEASED FOR

☐ Preliminary Only

☐ Bidding

☒ Permit

☐ Construction

Drawn	Rev	By
1	1	GENERAL

Meyers and D'Aleo, Inc.
Architects and Planners







MISSION
HELPERS
OF THE
SACRED
HEART

NEW CENTER

WALL
SECTIONS
& DETAILS
RESIDENTIAL
BUILDING

Project	Rev	Date

S-7

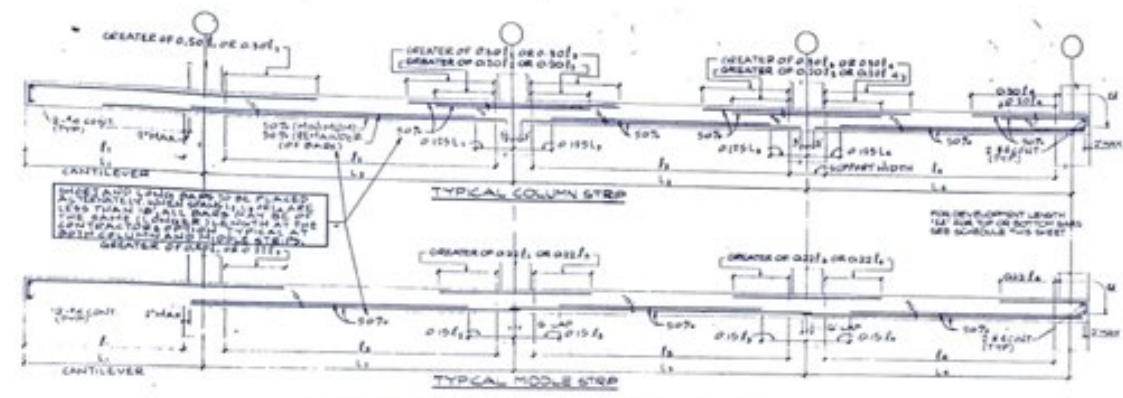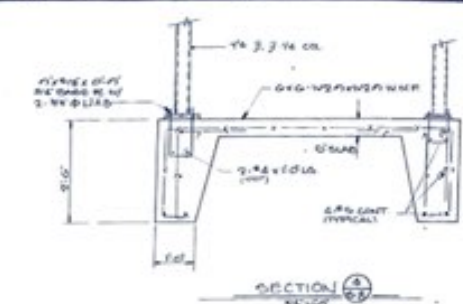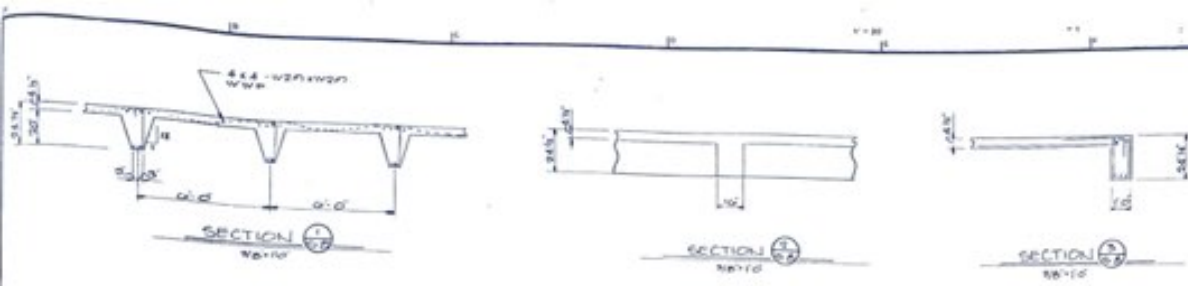








TYPICAL FLAT PLATE BAR PLACING DIAGRAM

NOTE: TOP & BOTTOM REINFORCING IN LONG DIRECTION OF SLAB SHOULD HAVE A 6" COVER TO BOTTOM REINFORCING IN SHORT DIRECTION OF SLAB. COVER TO TOP REINFORCING IN LONG DIRECTION OF SLAB SHOULD BE 1/2" MINIMUM.




TYPICAL BAR PLACING DETAIL FOR BEAMS, JOISTS & SLABS


NOTE: SEE NOTES ON REINFORCING IN LONG DIRECTION OF SLAB. COVER TO TOP REINFORCING IN LONG DIRECTION OF SLAB SHOULD BE 1/2" MINIMUM.

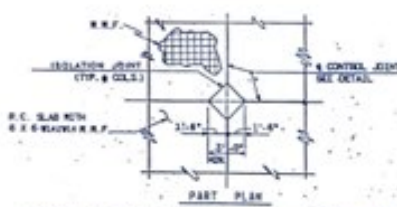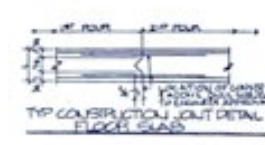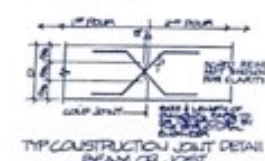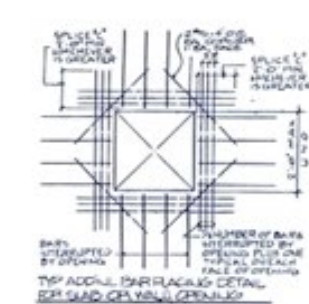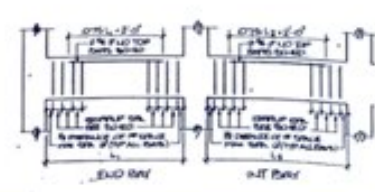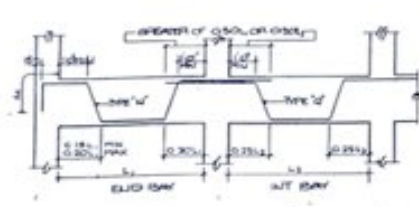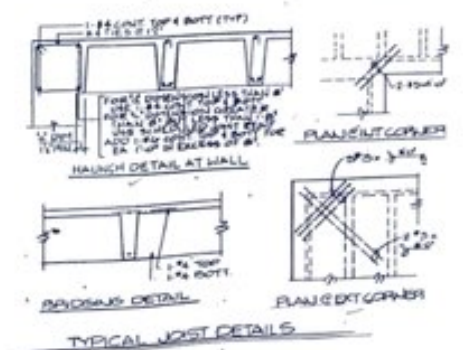

NOTE: C.J. @ 10' MAX

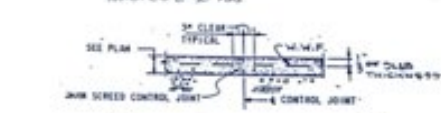

NOTE: CONSTRUCTION JOINT SIMILAR (NO JAW SCREENS) CONTAINING REINFORCING THROUGH JOINT.

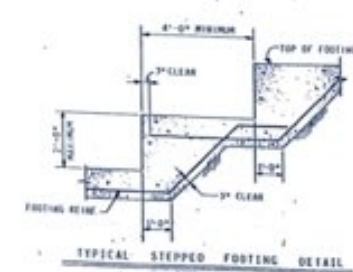

RELEASED FOR:

☐ Preliminary Only
☐ Bidding
☐ Permit
☐ Construction

Revised	By	Date	Rev

Meyers and D'Alco, Inc.
Architects and Planners











MISSION
HELPERS
OF THE
SACRED
HEART

NEW CENTER

TYPICAL
DETAILS

Project	SA-001
Sheet	5-8

5-8

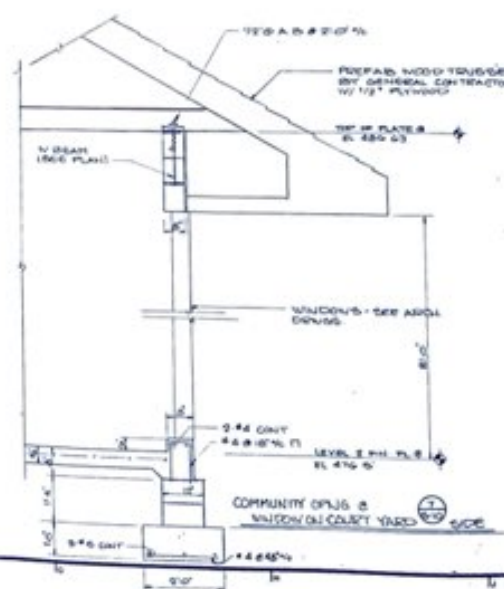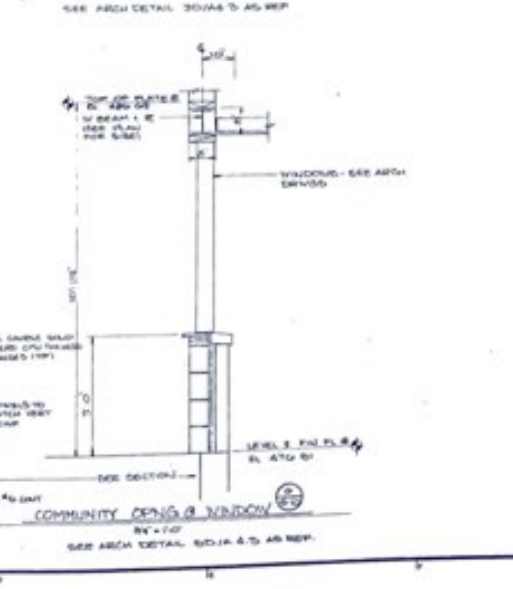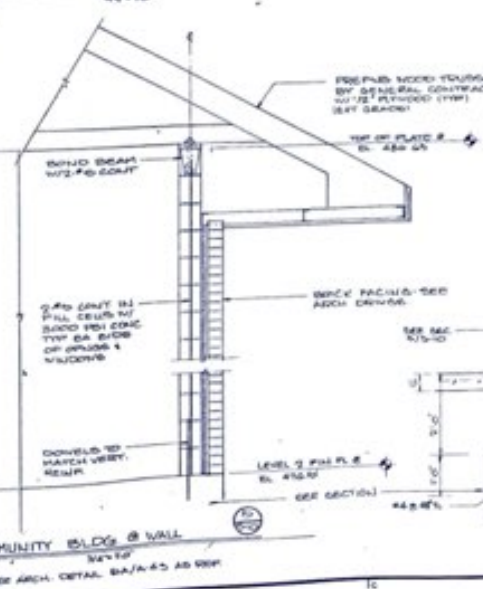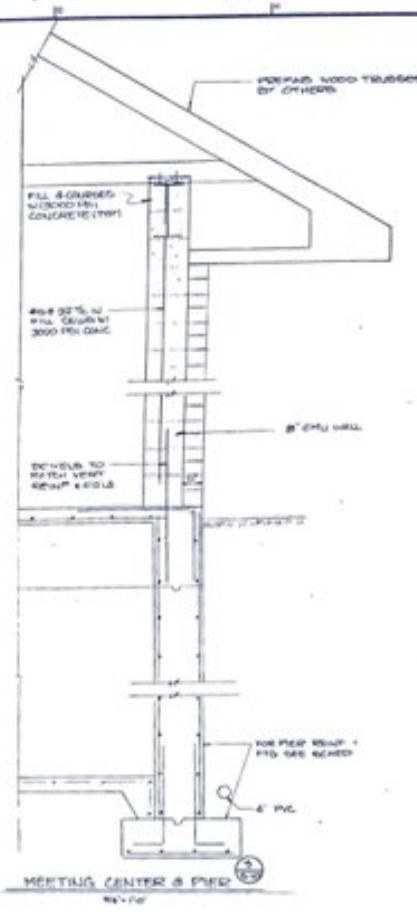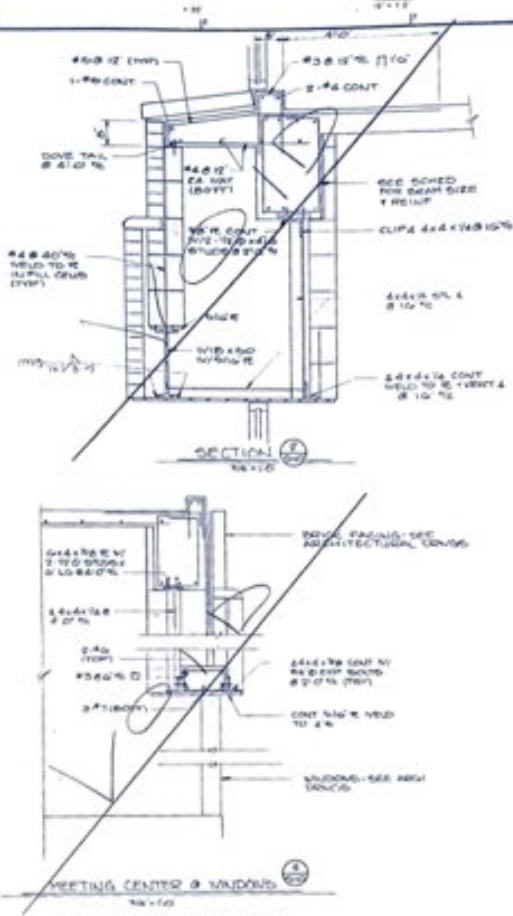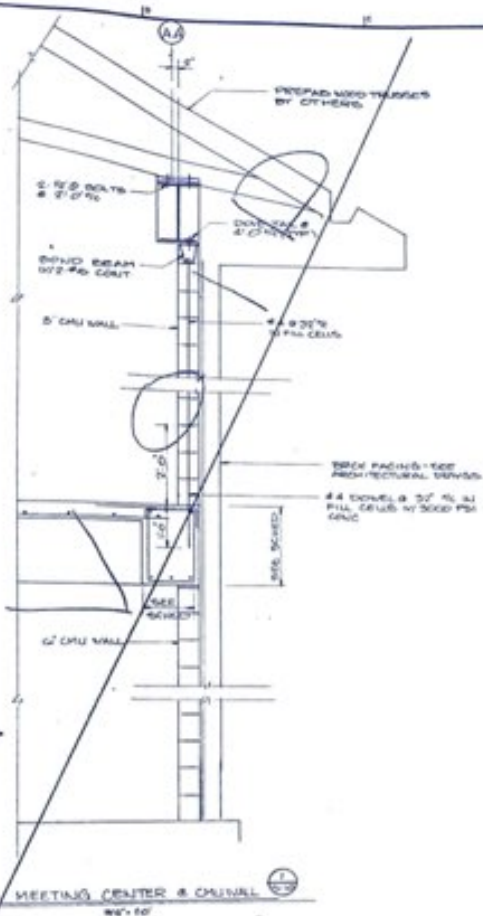

- RELEASED FOR:
- ☐ Preliminary Only
 - ☐ Bidding
 - ☒ Permit
 - ☐ Construction

Rev.	Date	By
1		
2		
3		
4		
5		

Meyers and D'Aleo, Inc.
Architects and Planners



MISSION
HELPERS
OF THE
SACRED
HEART

NEW CENTER

SECTIONS
& DETAILS
MEETING & COMM.
OPERATION

Project	Rev.	Date

S-10

BEAM SCHEDULE

RESIDENTIAL BLDG

BEAM SCHEDULE

MEETING CENTERS

JOIST SCHEDULE

MEETING CENTER

BEAM SCHEDULE

RELEASED FOR:

- ☐
- Preliminary Only
-
- ☐
- Bidding
-
- ☒
- Permit
-
- ☐
- Construction

Myers and D'Aleo, Inc.
Architects and Planners



CARMEI ENGINEERING INC.

MISSION
HELPERS
OF THE
SACRED
HEART















NEW CENTER

BEAM &
JOIST
SCHEDULES
RESIDENTIAL &
MEETG. CENTRE


S-11

RESIDENTIAL BLDG				
COLUMN SCHEDULE				

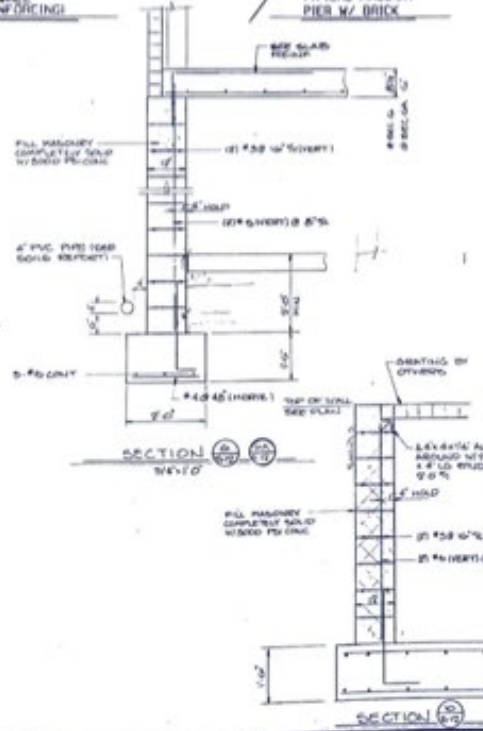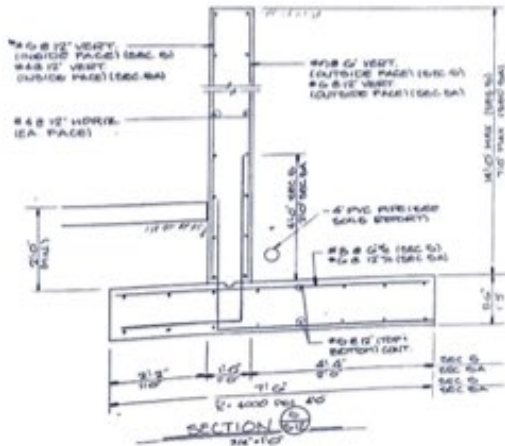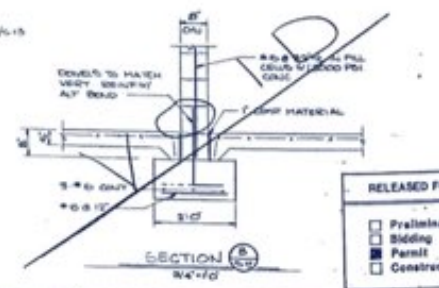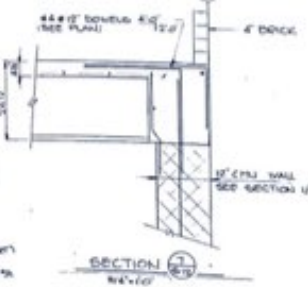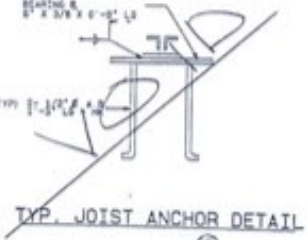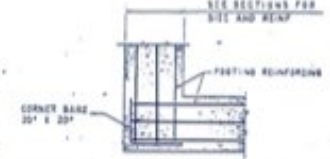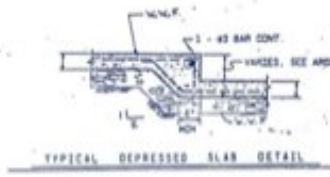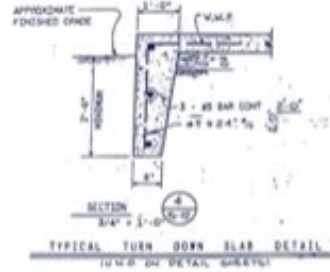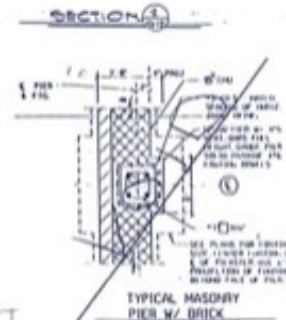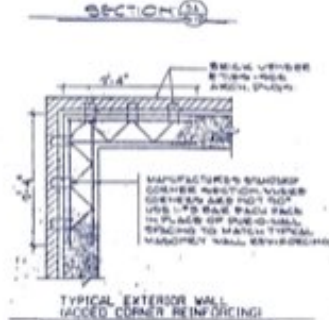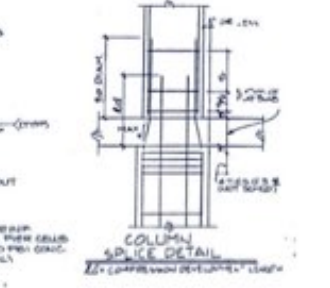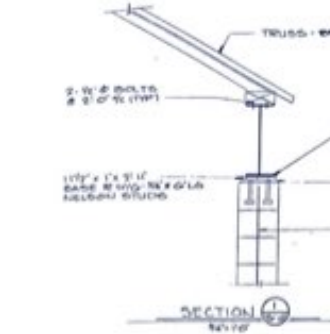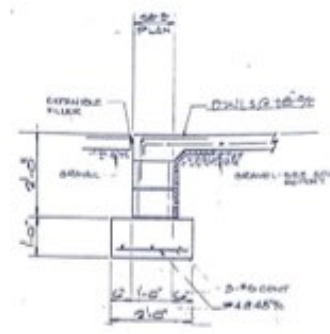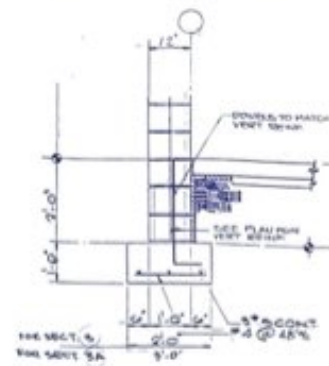

Project			Sheet

Meyers and D'Aleo, Inc.
Architects and Planners
1000 North Charles St., Baltimore, MD 21201
200-751-1940



CARROLL ENGINEERING INC.






MISSION HELPERS
OF THE
SACRED
HEART

NEW CENTER





SECTIONS & DETAILS

Project	Sheet	Date
MISSION HELPERS OF THE SACRED HEART	S-12	

S-12

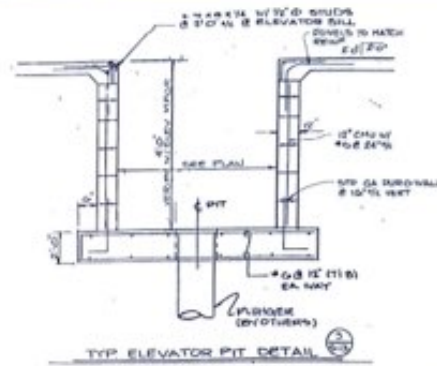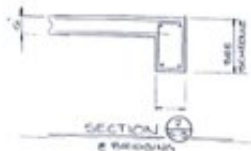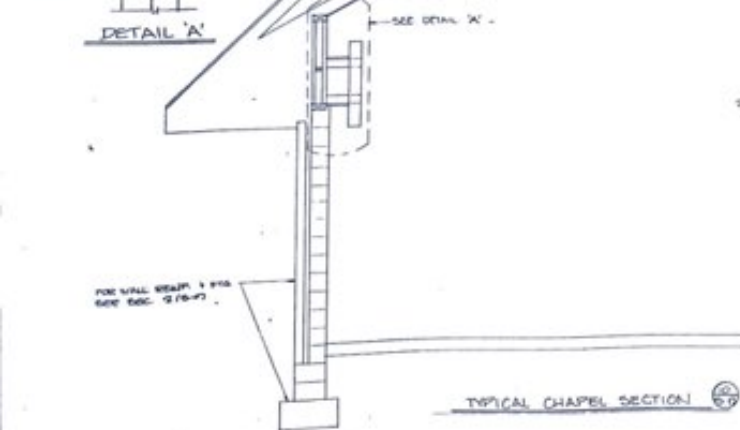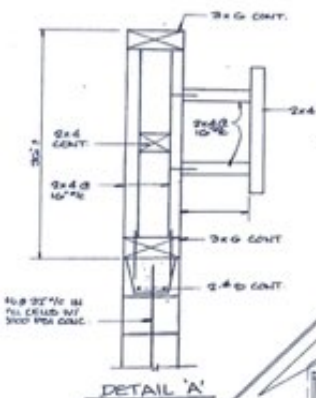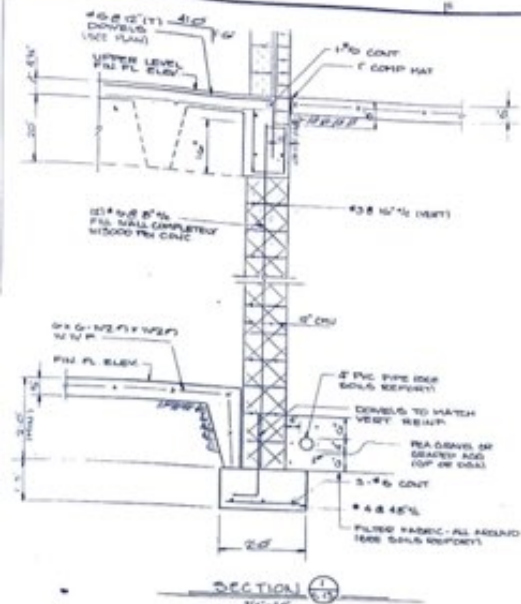

NOTE: PROVIDE 2\"/>

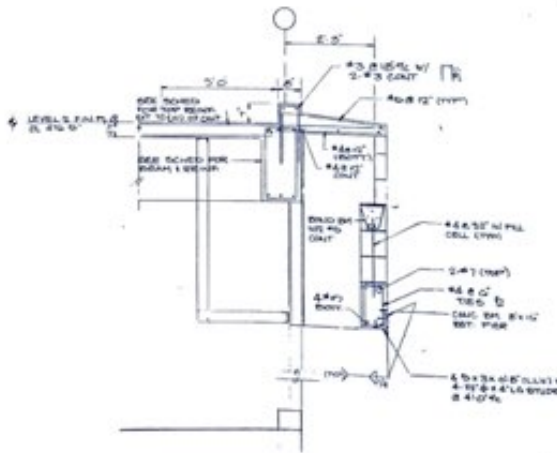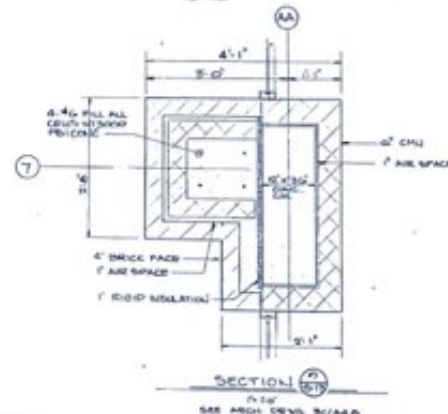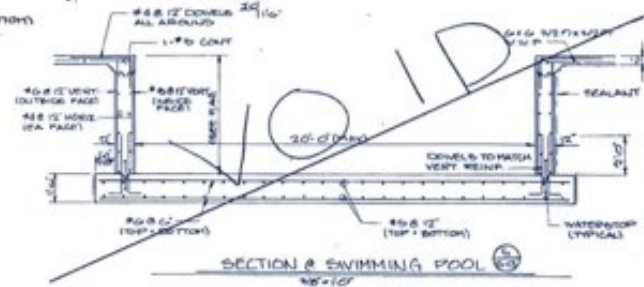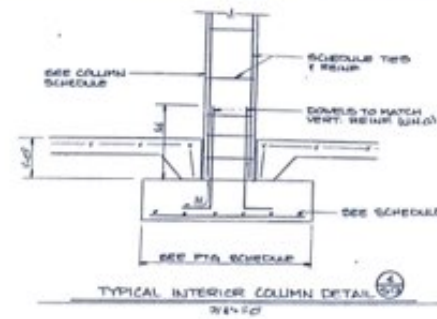

SEE ARCH. DRAW. 20/144

RELEASED FOR:	
☐	Preliminary Only
☐	Bidding
☐	Permit
☐	Construction

Revised	By	Date
1	GENERAL REV.	
2		
3		
4		
5		

Meyers and D'Aleo, Inc.
Architects and Planners
1000 North Charles St. Baltimore, MD 21201
(410) 521-1000



CAREFULLY CHECKING SET

MISSION HELPERS
OF THE
SACRED
HEART

NEW CENTER

SECTIONS
& DETAILS
MEETING CENTER
& CHAPEL

Project	By	Date
1	20/144	
2		
3		
4		
5		

S-13

[illegible][illegible]

ALL CONCRETE SHALL CONFORM TO THE PROVISIONS OF ALL BUILDING CODE REGULATIONS FOR REINFORCED CONCRETE (ACI 308) AND ALL SPECIFICATIONS FOR STRUCTURAL CONCRETE (ACI 309) AND (ACI 310) (ACI 311) (ACI 312).

MINIMUM ULTIMATE DE FRY COMPRESSIVE STRENGTH OF CONCRETE SHALL BE FOLLOWS:

- GRADES 1, 2, 3 AND 4: 4000 PSI MINIMUM GRADE 5: 4500 PSI MINIMUM

UNLESS OTHERWISE SHOWN OR NOTED, ALL CONCRETE MEASUREMENTS SHALL
EXCEPT STAIRS AND COLUMN TIE. SHALL BE GIVEN AS FOLLOWS:

[illegible][illegible][illegible][illegible]

SYSTEM OF PIPES, SHOWS ON THE STRUCTURAL DRAWING TO
CONTRACTOR ONLY. CONTRACTOR MUST ESTABLISH SHUT OFF POINTS
OF PLUMBING PIPES/MECHANICAL DRAINAGE.

DETAILS

WORK IN CONCRETE WALLS AND SLAB SHALL BE PROVIDED WITH
OPENING REINFORCING AS SHOWN ON DRAWING. THE CONTRACTOR SHALL
VERIFY THE SIZE AND LOCATION OF ALL OPENING SHOWN ON THE
MECHANICAL AND THE MECHANICAL-ELECTRICAL DRAWINGS AND SHALL
VERIFY DIMENSIONS OF ALL WALLS, FLOOR SLABS, MEMBER BOLTS,
ETC. OF STRUCTURE.






[illegible]


* ROOF MEMBERS AS WELL AS PLYWOOD AND OTHER WOOD COMPONENTS ARE AS SHOWN BY TABLE 401 WILL BE MORE RESISTANT

[illegible][illegible]

☐ Preliminary Only
☐ Bidding
☒ Permit
☐ Construction

Meyers and D'Aleo, Inc.
Architects and Planners

100 West Charles St., Baltimore, Md. 21201
(410) 528-1000







MISSION
HELPERS
OF THE
SACRED
HEART

NEW CENTER





GENERAL
NOTES

Project #	9-41-02	Date	
Grade	6 (1st)	Level	






S-14

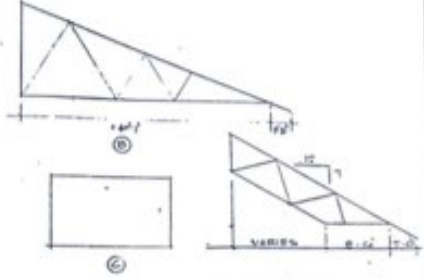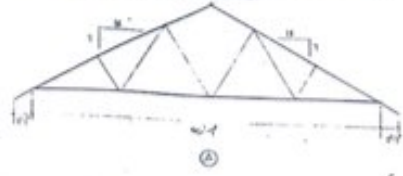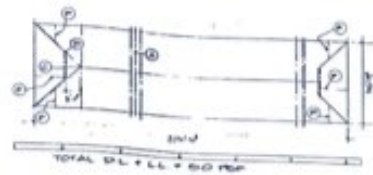



TRUSS TYPES @
RESIDENTIAL BUILDING

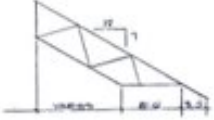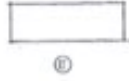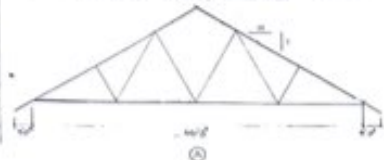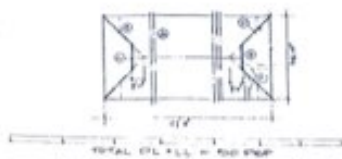

TRUSS TYPES @
MEETING CENTER

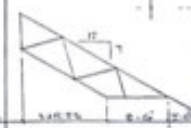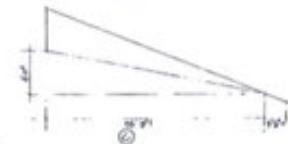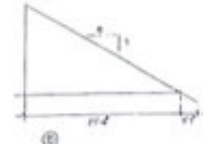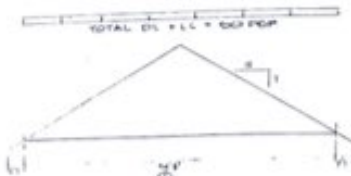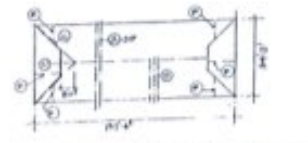

TRUSS TYPES @
COMM. OFF. BUILDING

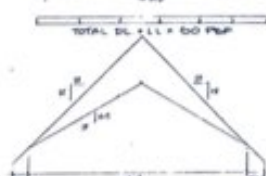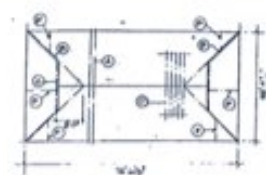

TRUSS TYPES @
CHAPEL

RELEASED FOR	
☐	Preliminary Only
☐	Bidding
☐	Permit
☐	Construction

Rev.	Date	By	App.

Meyers and D'Aleo, Inc.
Architects and Planners
500 North Charles St., Baltimore, Md. 21201
(410) 528-1000







MISSION
HELPERS
OF THE
SACRED
HEART

NEW CENTER
TRUSS TYPES

Project	MS-10-006	Date	
Drawn	JMS-10-006	Lead	

S-16

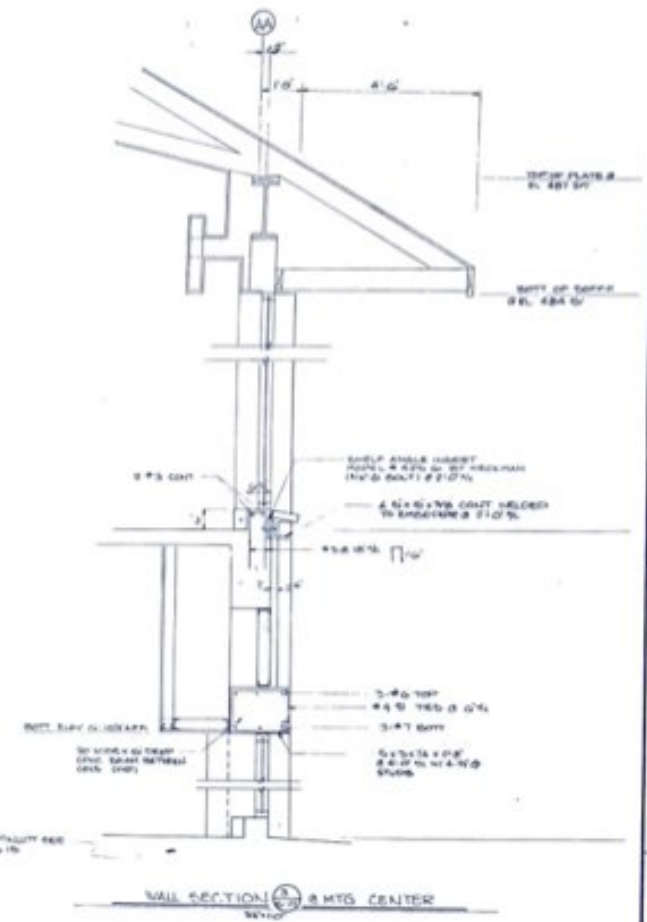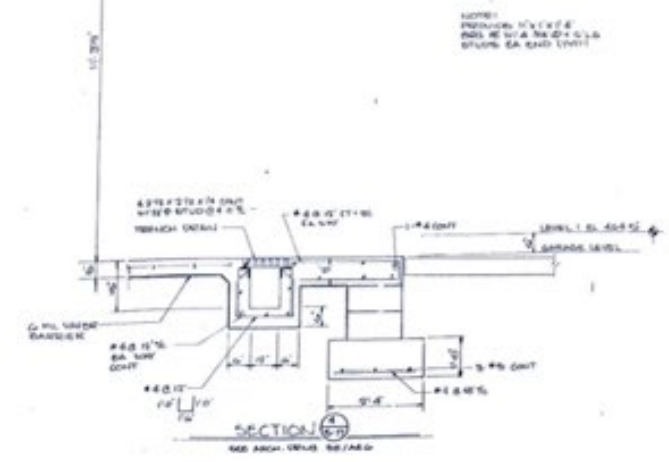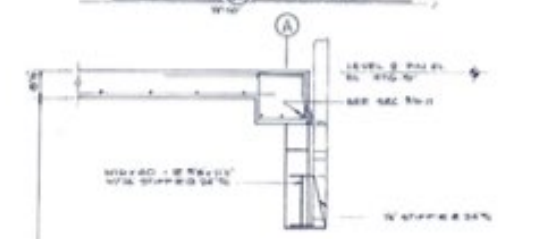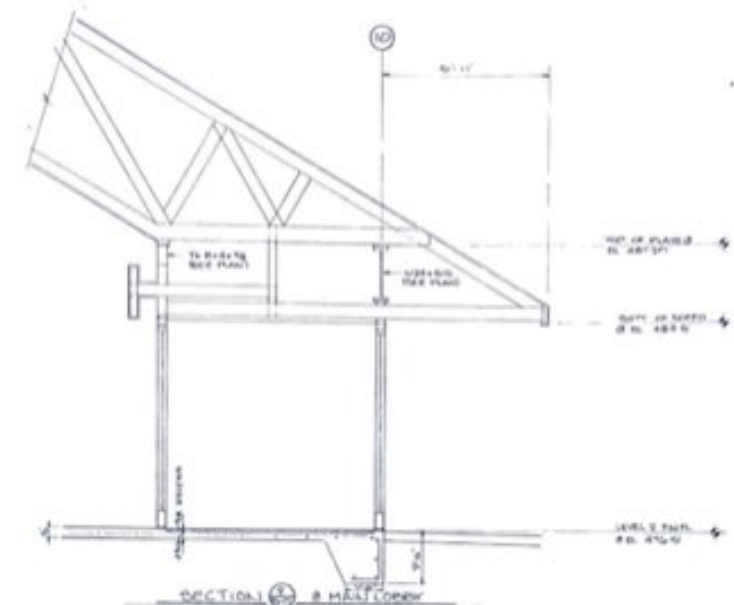

RELEASED FOR:

☐ Preliminary Only

☐ Bidding

☐ Permit

☐ Construction






MISSION
HELPERS
OF THE
SACRED
HEART

NEW CENTER

MEETING
CENTER

DETAILS &
SECTIONS


S-17