


0027027 038

BALTIMORE COUNTY CIRCUIT COURT (Land Records) SM 27027, p. 0038, MSA_CE62_26882. Date available 05/29/2008. Printed 09/14/2016.

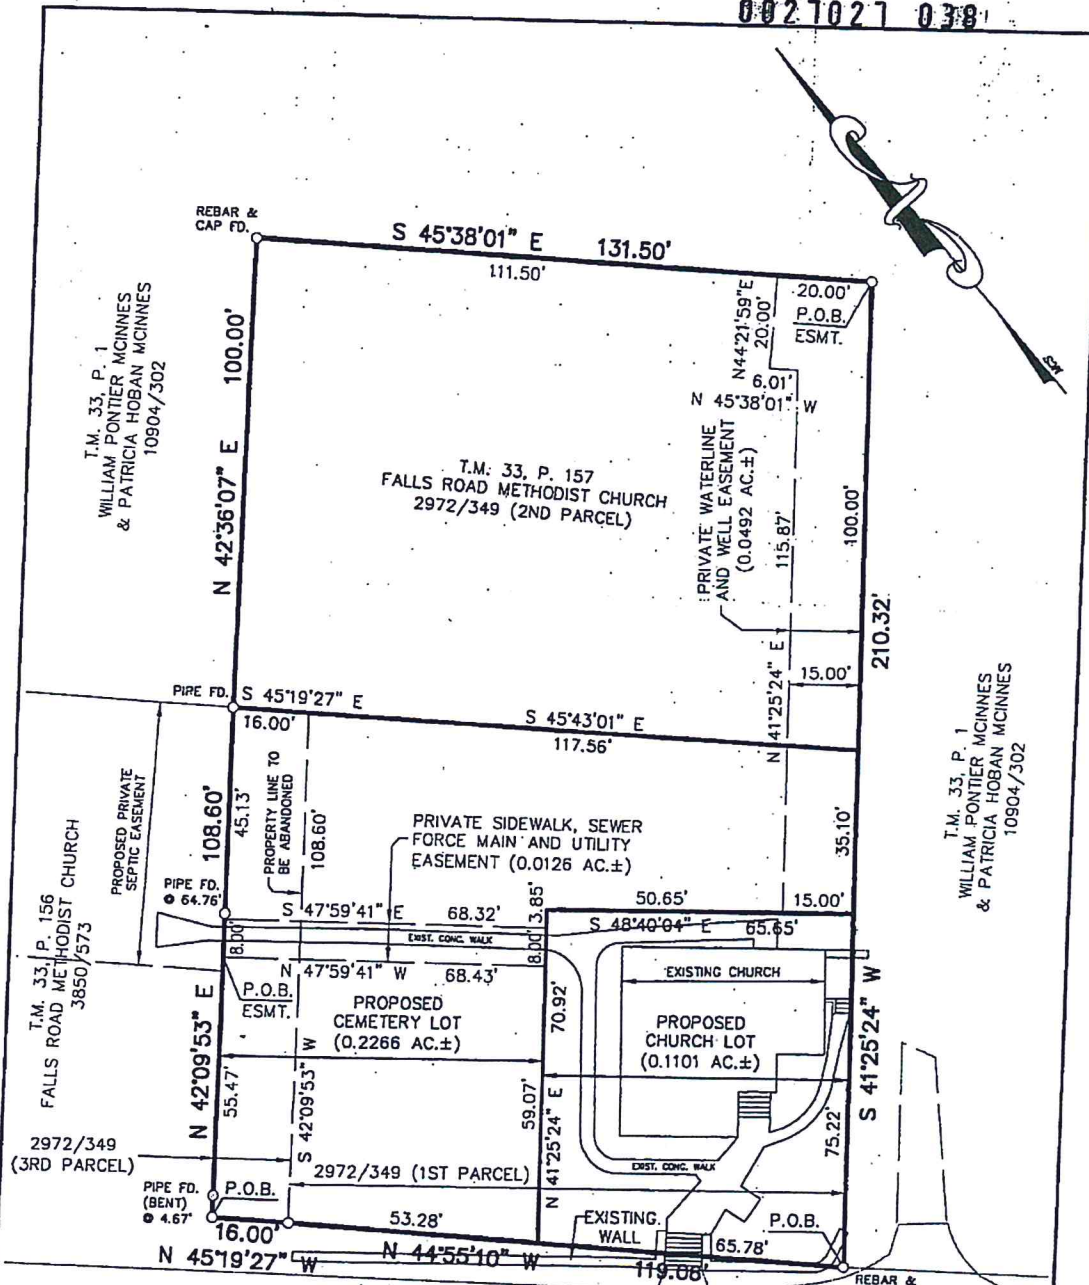

FALLS ROAD
(MD STATE ROUTE 25)



ROBERT P. GRIM
MARYLAND REG. No. 354
DATE: 5/25/08
DRAWN BY: JMB
CHECKED BY: JDG

**PLAT TO ACCOMPANY DESCRIPTIONS
FALLS ROAD METHODIST CHURCH**

15335 FALLS ROAD, (2972/349)
5th ELECTION DISTRICT BALTIMORE COUNTY, MD

McKEE & ASSOCIATES, INC.
Engineering - Surveying - Natural Resources Planning
Natural Resource Planning - Real Estate Development
SHAWAN PLACE, 5 SHAWAN ROAD COCKEYSVILLE, MARYLAND 21030
TELEPHONE: (410) 527-1555 FACSIMILE: (410) 527-1563

SCALE:
1"=30'
DATE:
05-02-2008
REVISION:
JOB No.:
06-014